
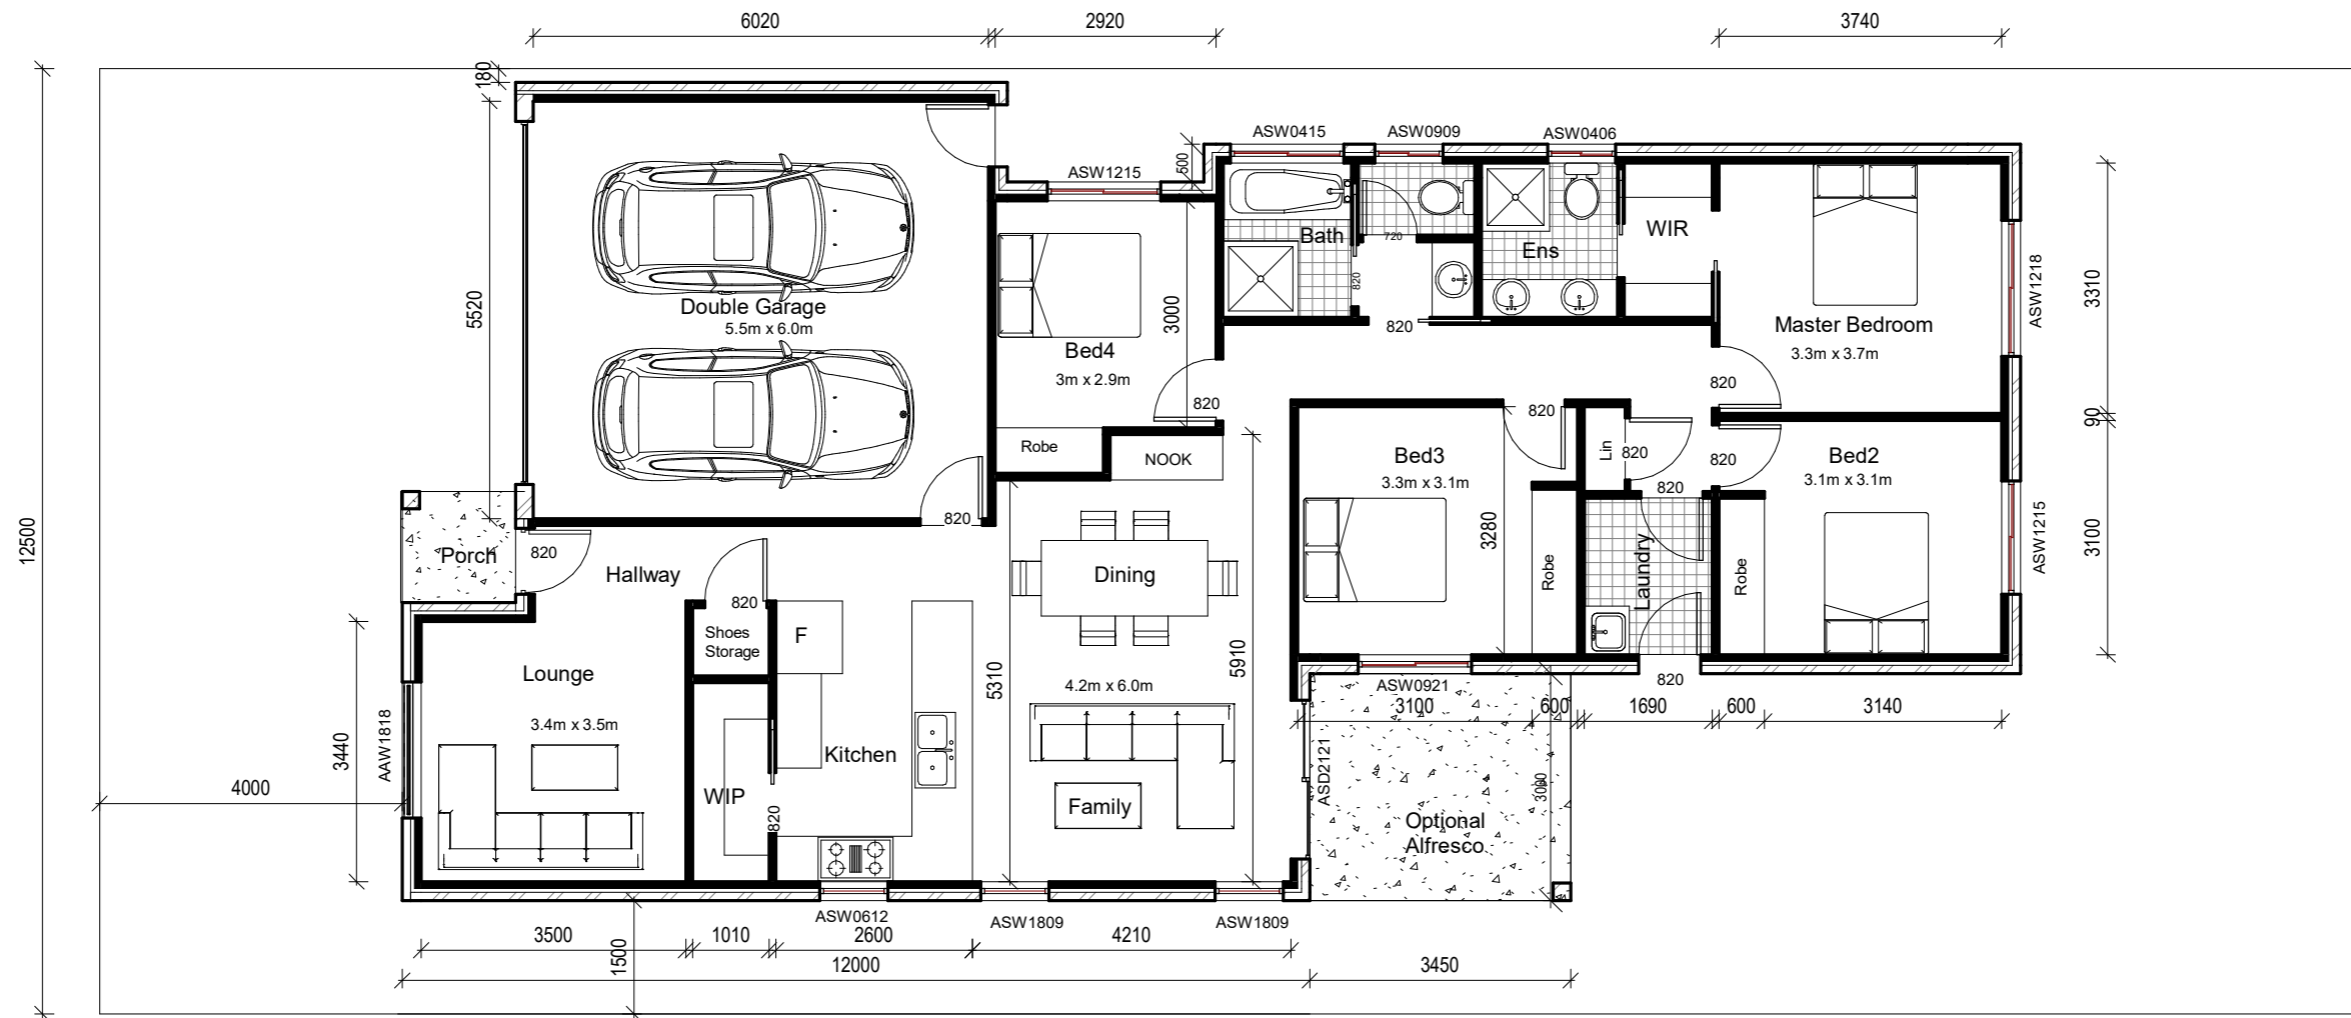


Area Schedule - 01

Name	Area
GARAGE	36.90 m ²
LIVING AREA	143.81 m ²
PORCH	2.35 m ²
ALFRESCO	10.35 m ²
Grand total	193.42 m ²

 

1 Level 1
1 : 100

Amendments		© Copyright "This document is & shall remain the property of MZ Design & Construction Pty Ltd. The document may only be used for the purpose for which it was commissioned & in accordance with the terms of engagement for the commission. Unauthorised use of this document in any way is prohibited"	 L1,35 Cornelius St, Coombs, ACT 2611 PH (02) 5100 7591 info@mzconstructions.com.au	Designed by	Project	Drawing Title		
No	Description			Date	MZ Design Studio	New Residence K of AP & N of AR South Jerrabomberra	FLOOR PLAN	
				Drawn by	Client	Scale	Date	Revision
				MZ Design Studio	---	1 : 100@ A3	28/11/2020 2:00:24 AM	
						Project Number	Dwg No.	
						---	A103	