


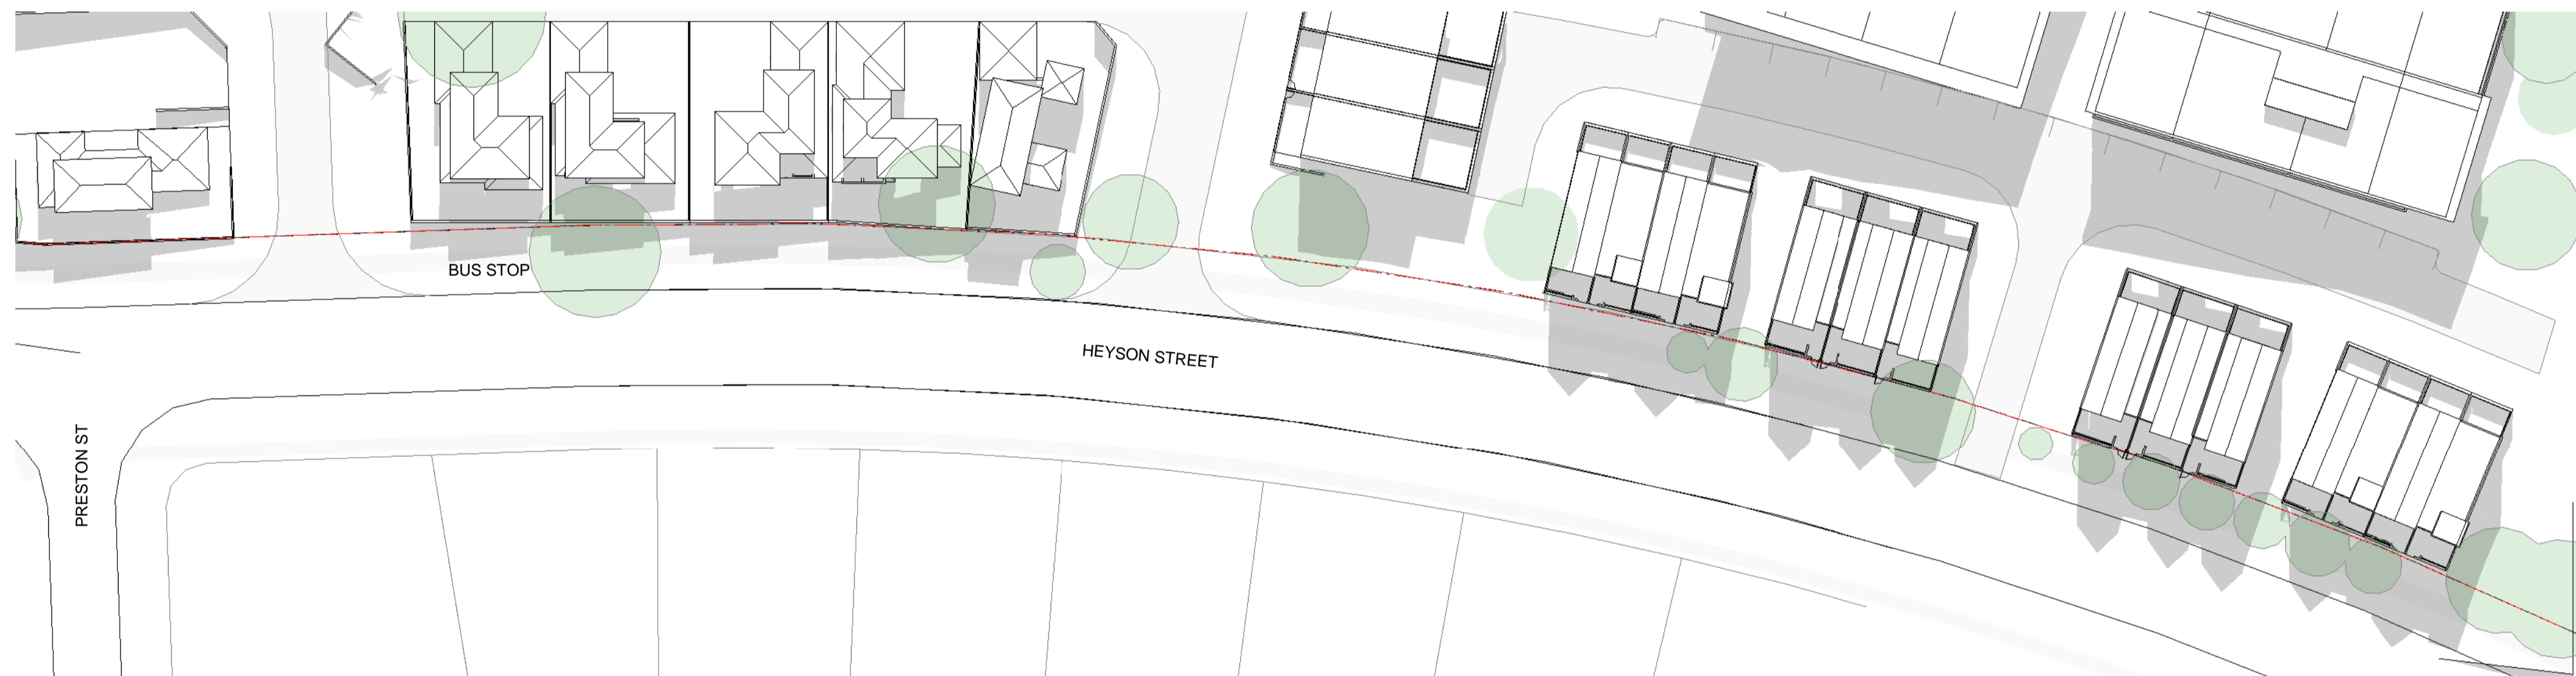

21 JUNE_9am




21 JUNE_Noon



21 JUNE_3pm

DRAFT

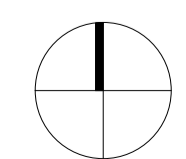

Project:
1-82 WESTON

Drawing Title:
SOLAR STUDY

Drawing Number:
83.01

Revision:

Date:
23/07/18

Scale:
1 : 500 @ A1



Cox Architecture
Level 1, 19 Eastlake Parade,
Kingston, ACT 2604, Australia
T +61 2 6239 6255
www.coxarchitecture.com.au

