

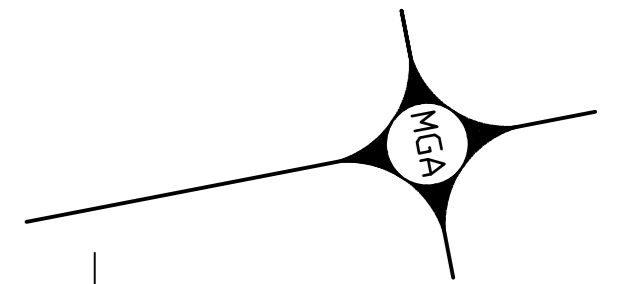
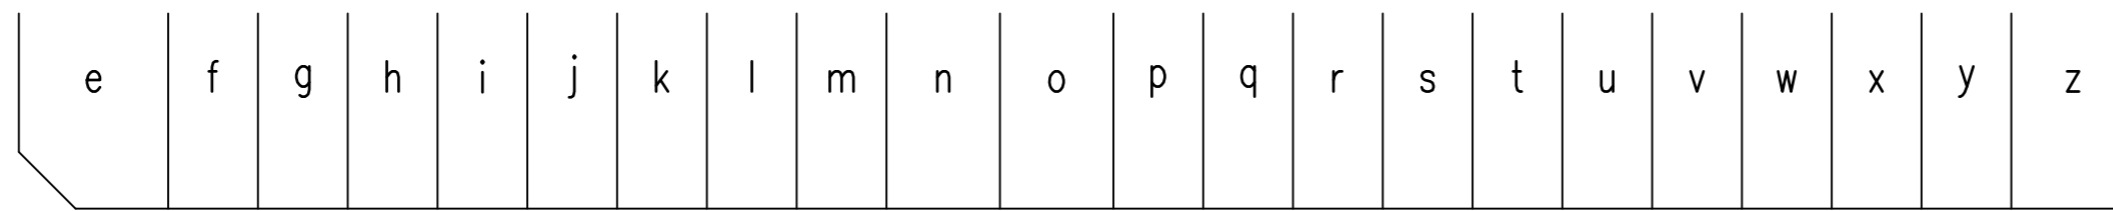
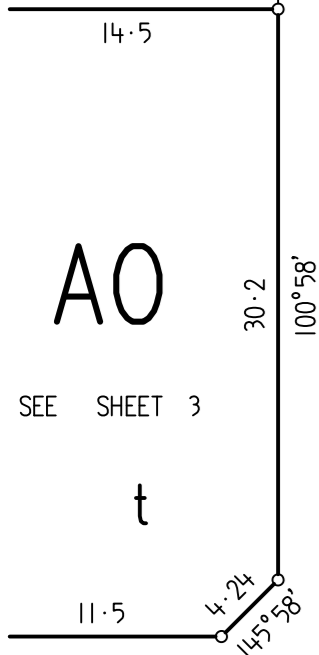



AK

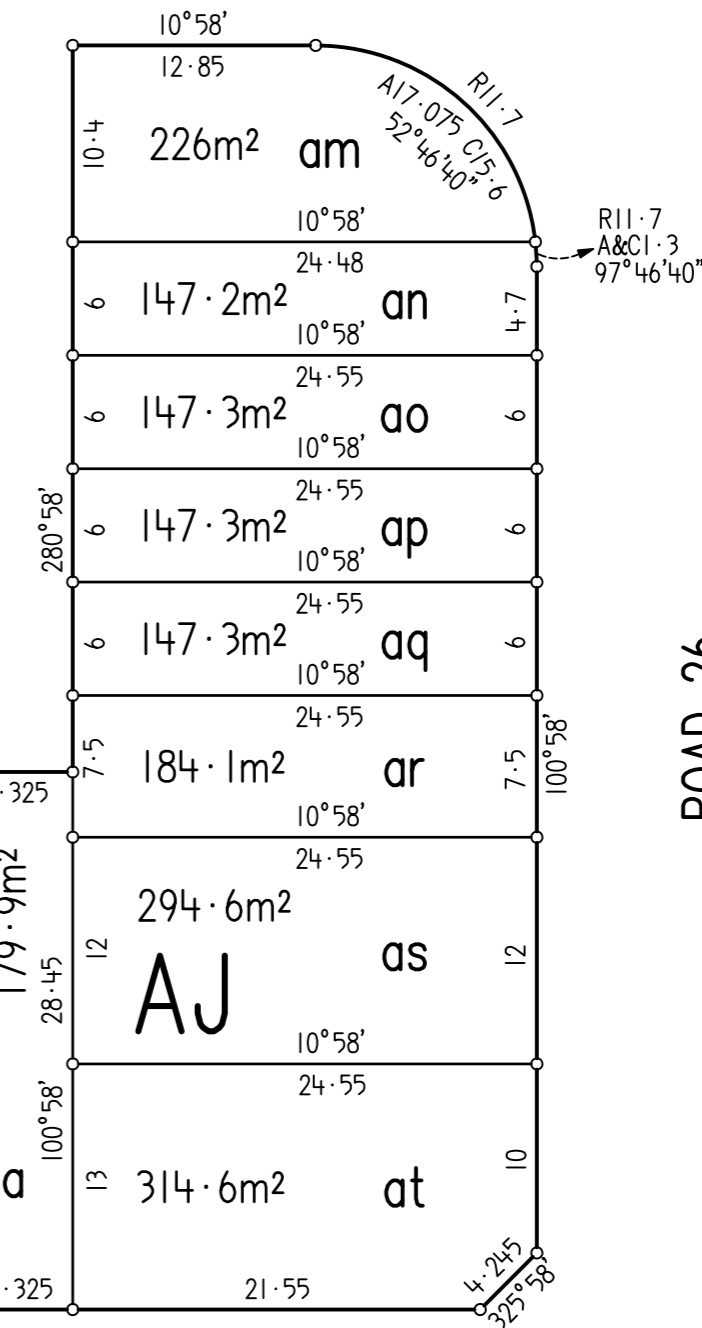



ROAD 26

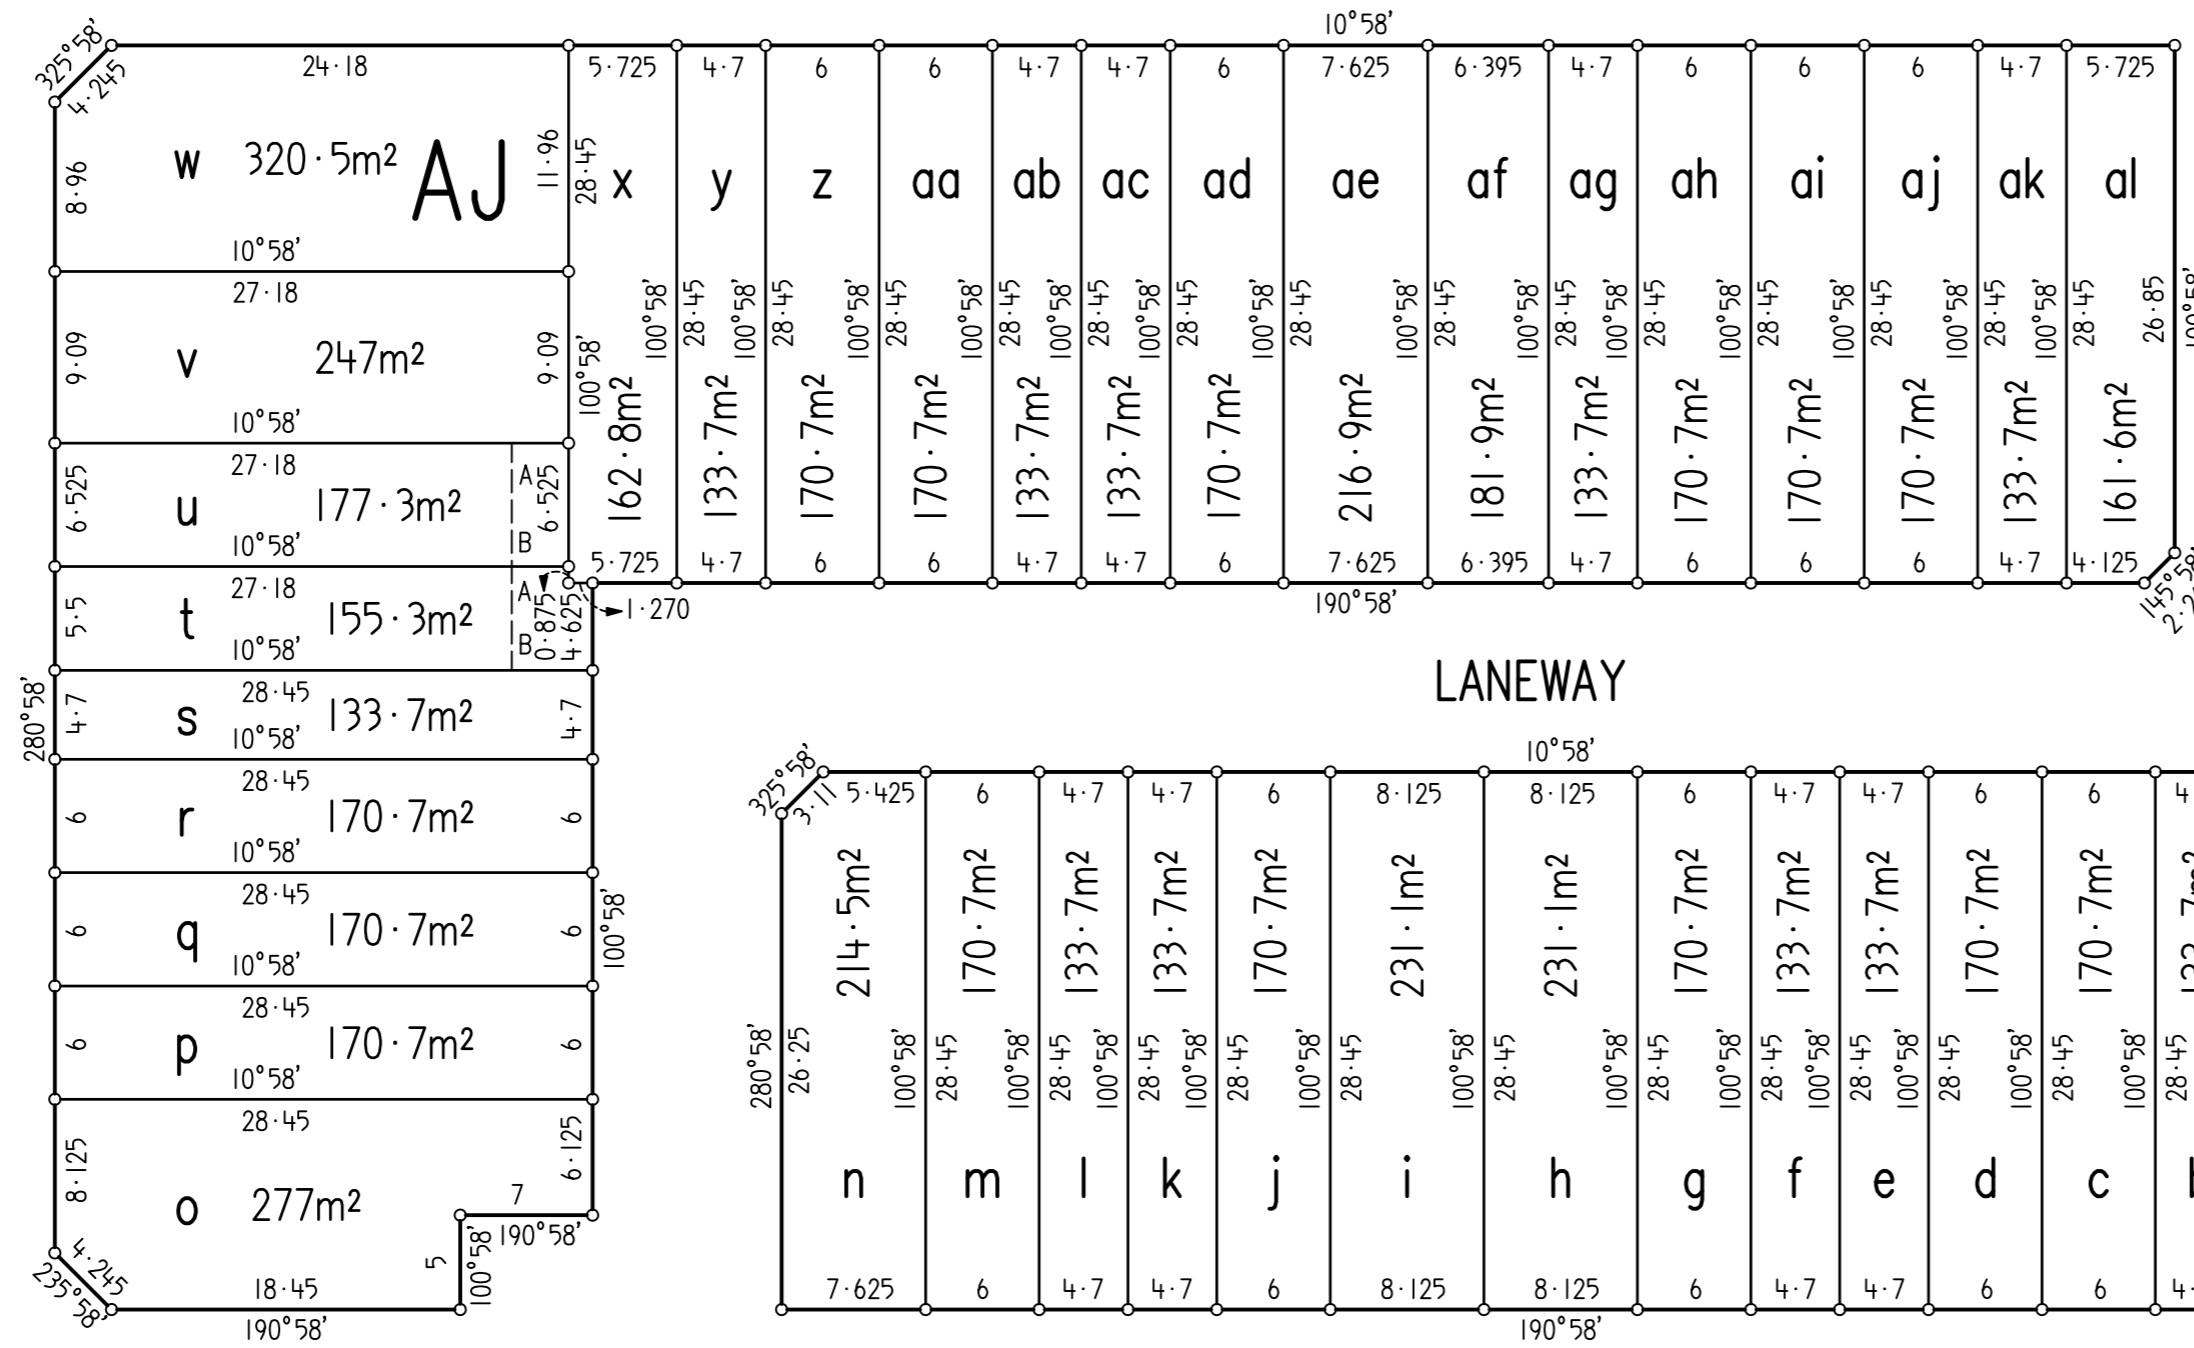

ROAD 11

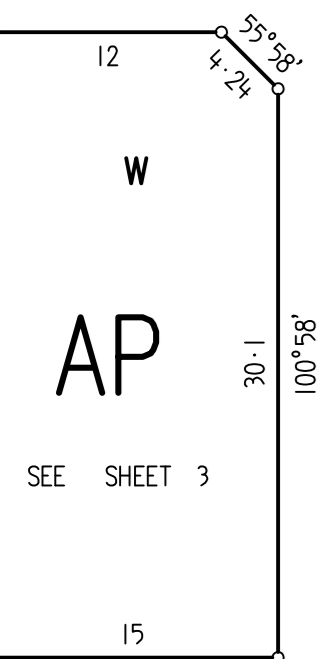

ROAD 11

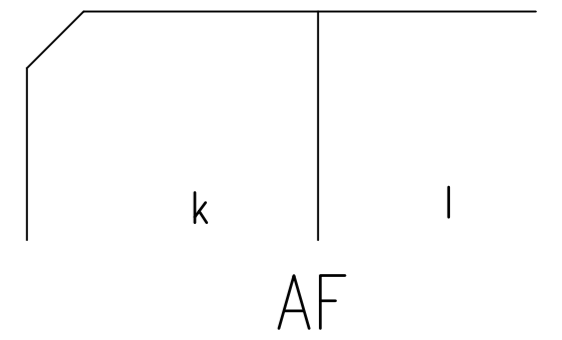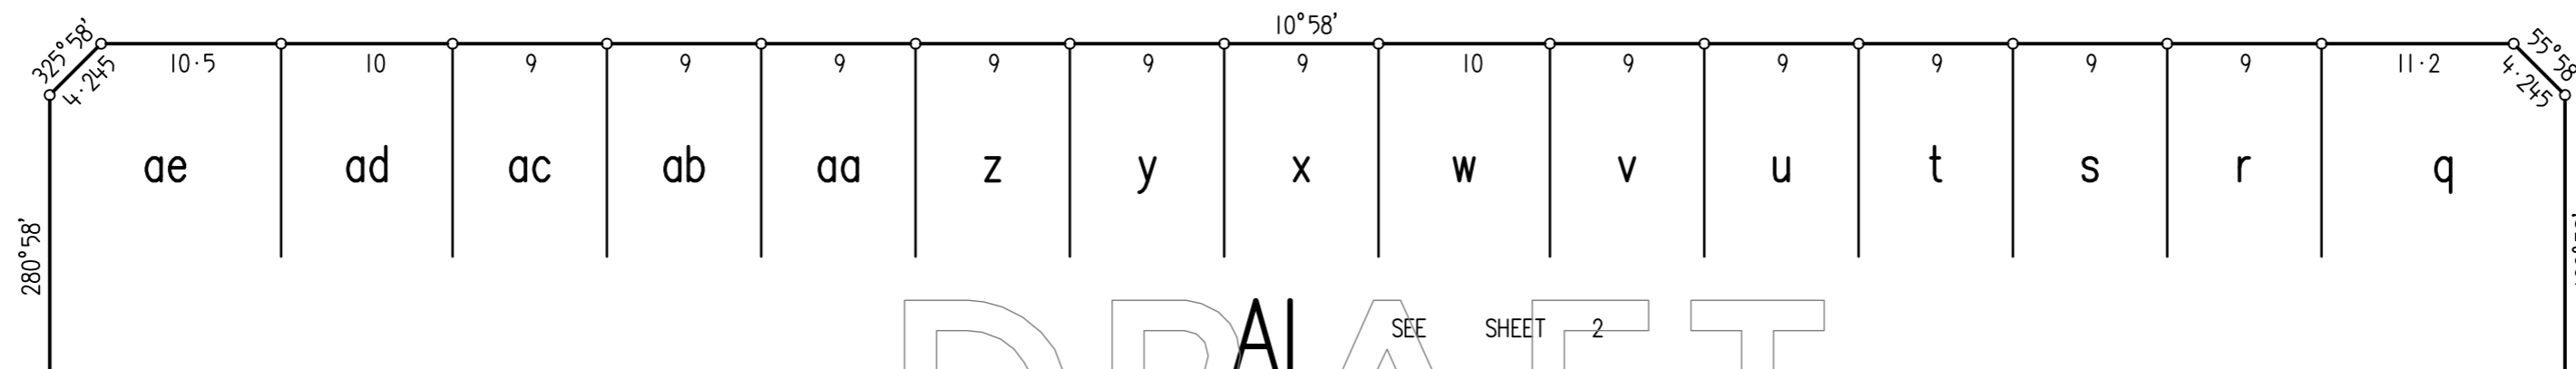

DRAFT

A EASEMENT FOR DRAINAGE OF SEWAGE 3 WIDE AND VARIABLE WIDTH
 B EASEMENT FOR DRAINAGE OF WATER 3 WIDE AND VARIABLE WIDTH
 ALL AREAS & LOT DIMENSIONS ARE SUBJECT TO FINAL SURVEY





Surveyor:
 Date of Survey:
 Surveyor's Ref: 17181-13

PLAN OF

L.G.A.:
 Locality:
 Subdivision No:
 Lengths are in metres. Reduction Ratio 1:400


Registered

DP

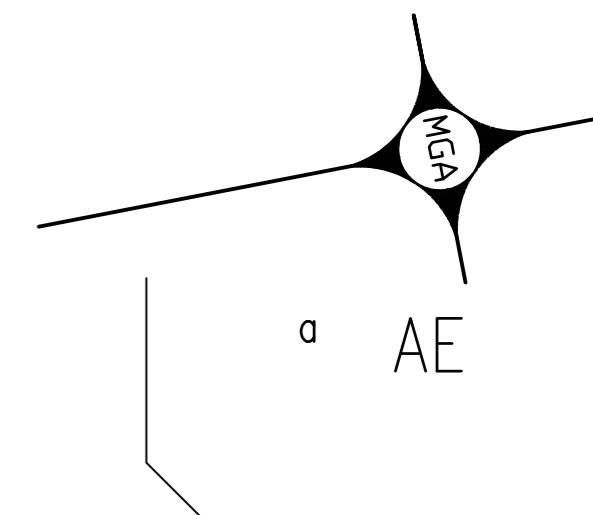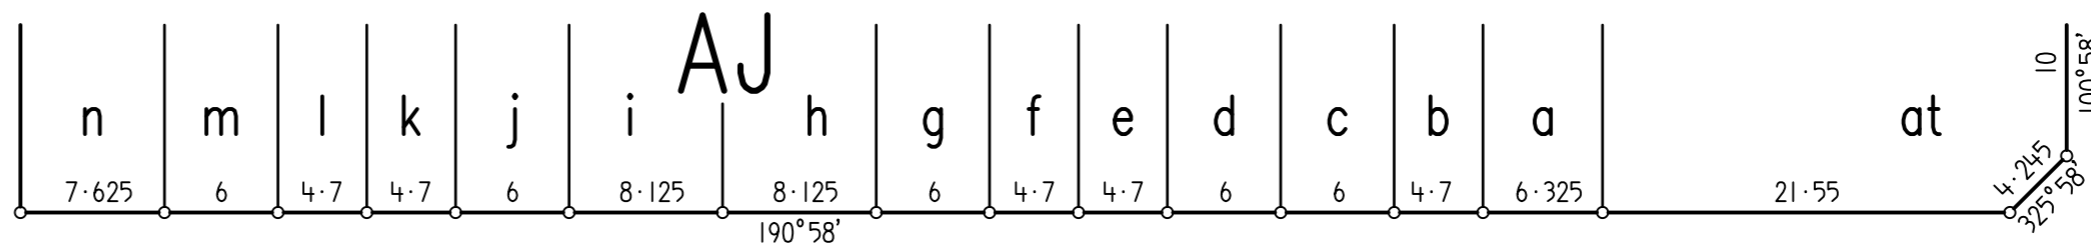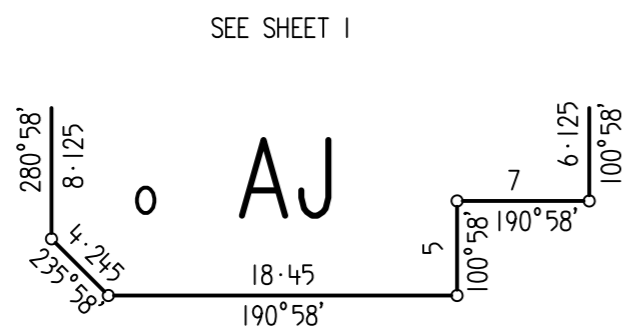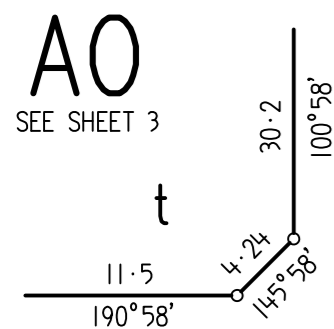


ROAD 11

ROAD 11


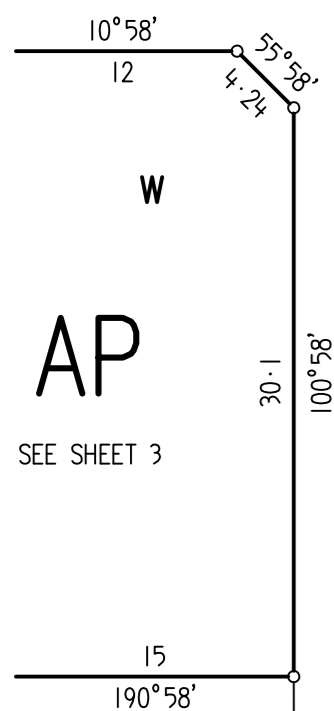


ROAD 3

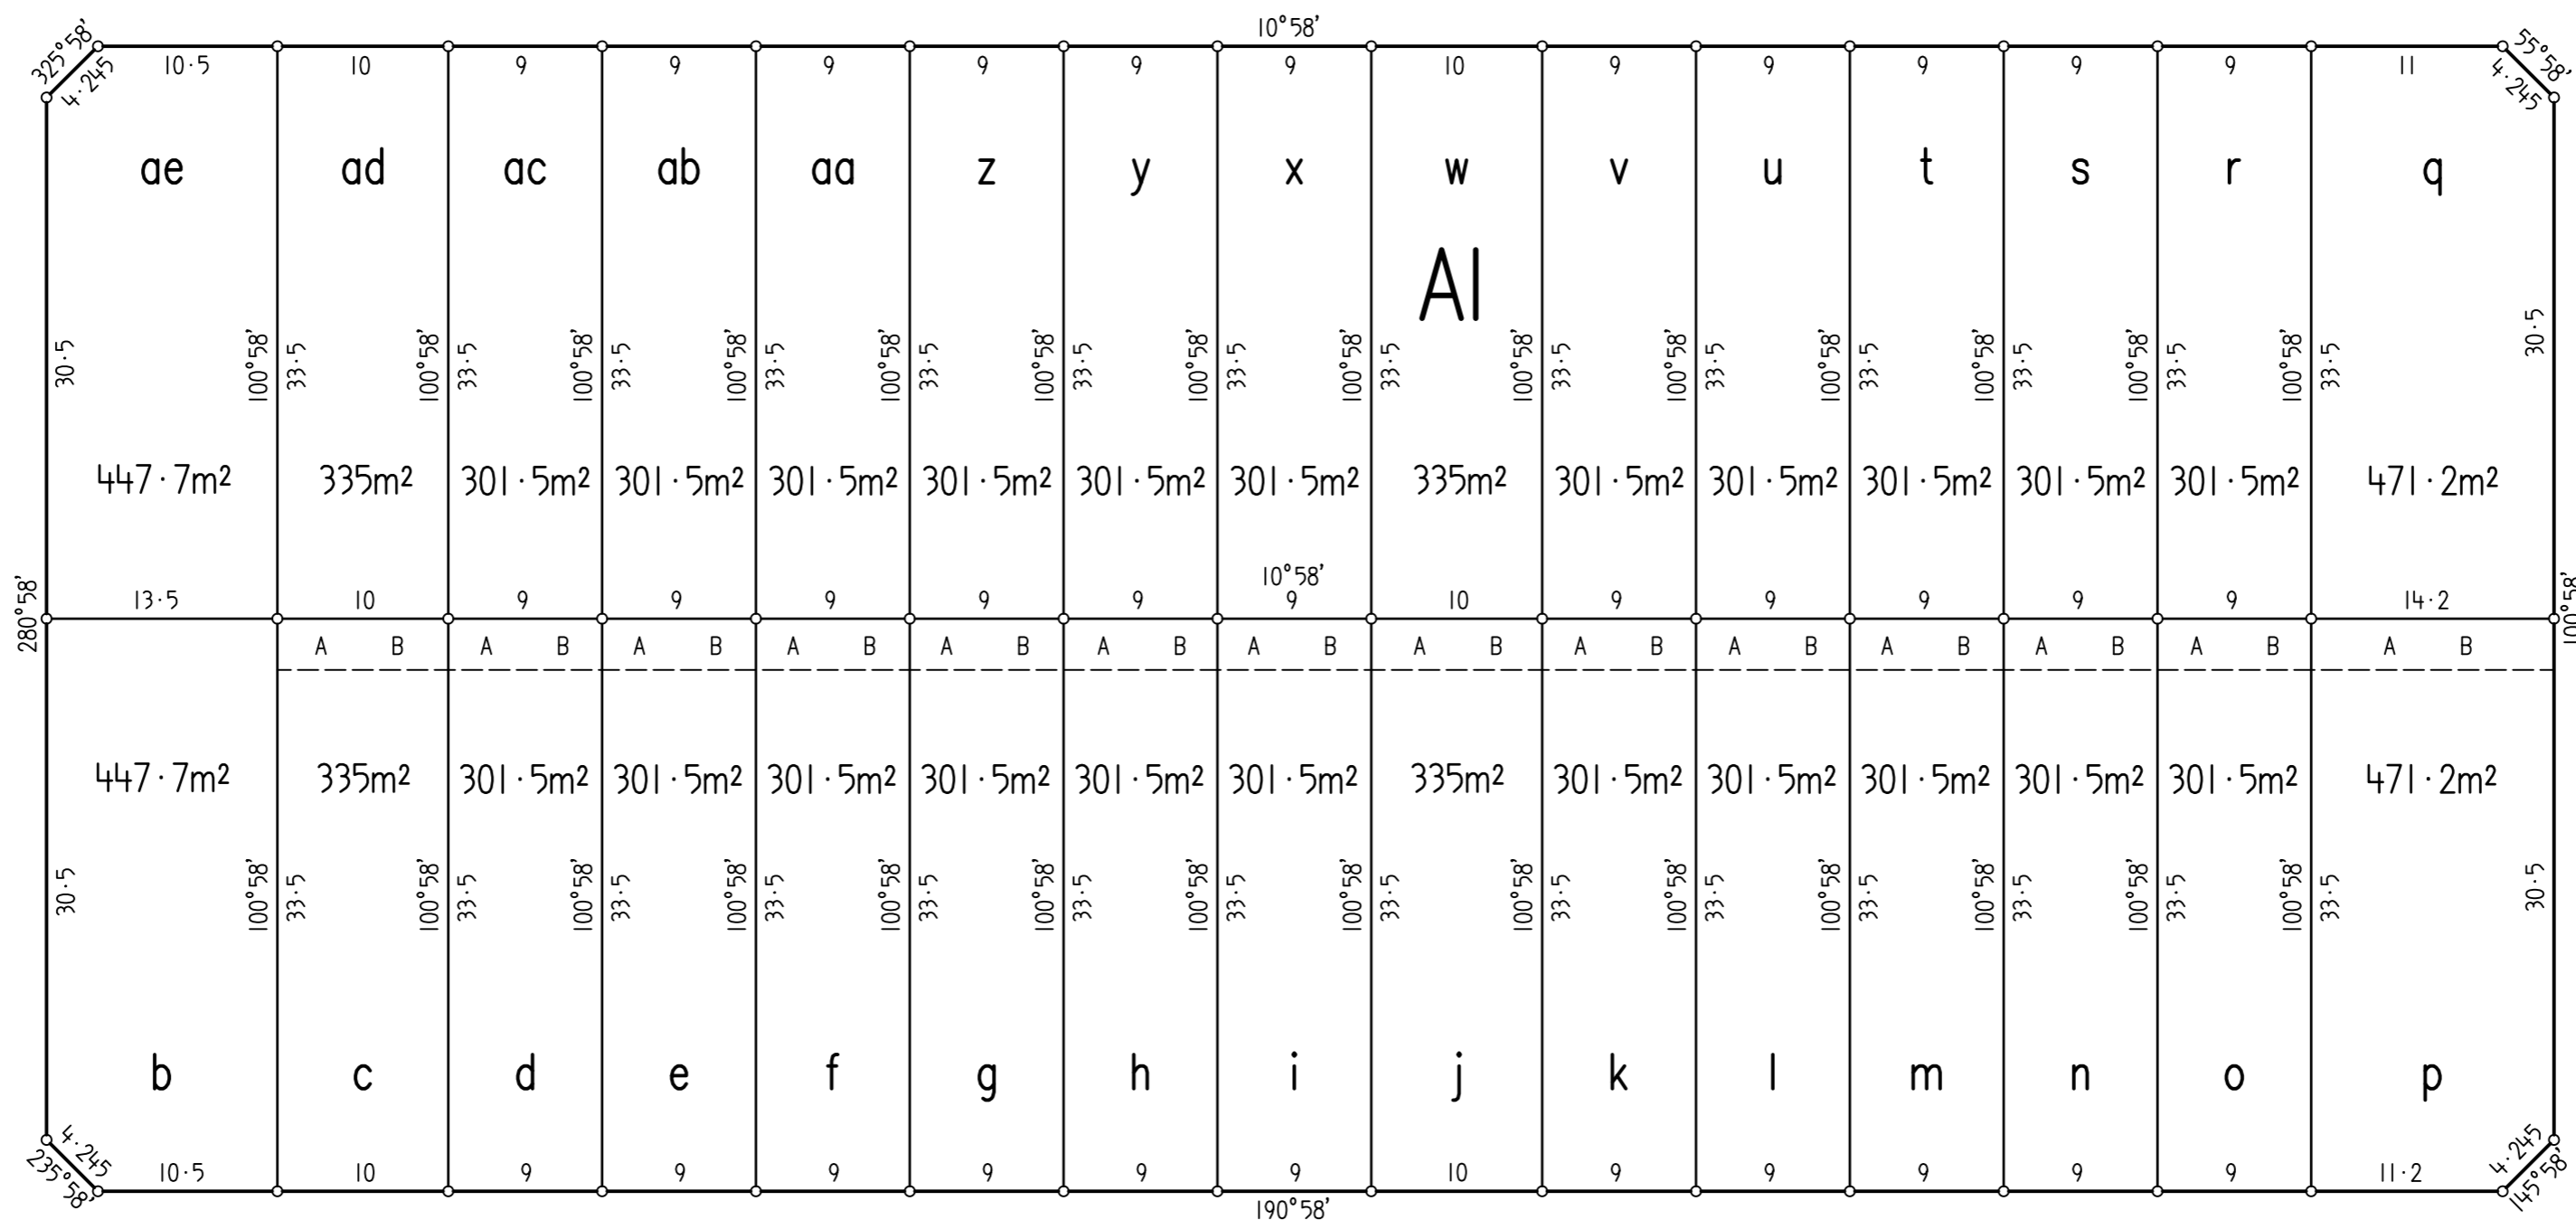

ROAD 26

ROAD 26

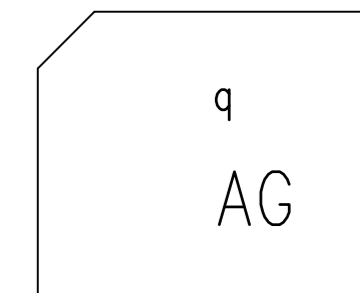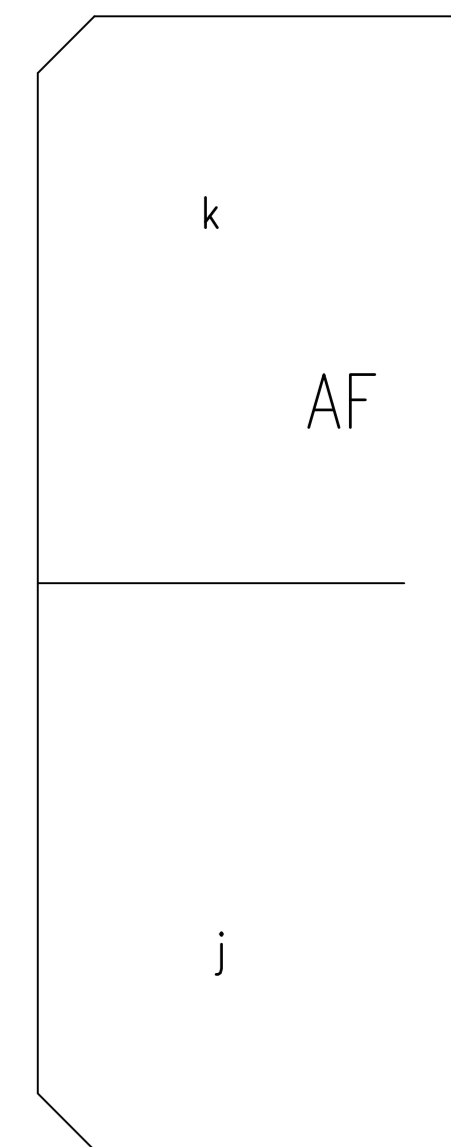

DRAFT

AH

A EASEMENT FOR DRAINAGE OF SEWAGE 3 WIDE
 B EASEMENT FOR DRAINAGE OF WATER 3 WIDE
 ALL AREAS & LOT DIMENSIONS ARE SUBJECT TO FINAL SURVEY

Surveyor:
 Date of Survey:
 Surveyor's Ref: 17181-13



PLAN OF

L.G.A.:
 Locality:
 Subdivision No:

Registered


DP

Lengths are in metres. Reduction Ratio 1:400

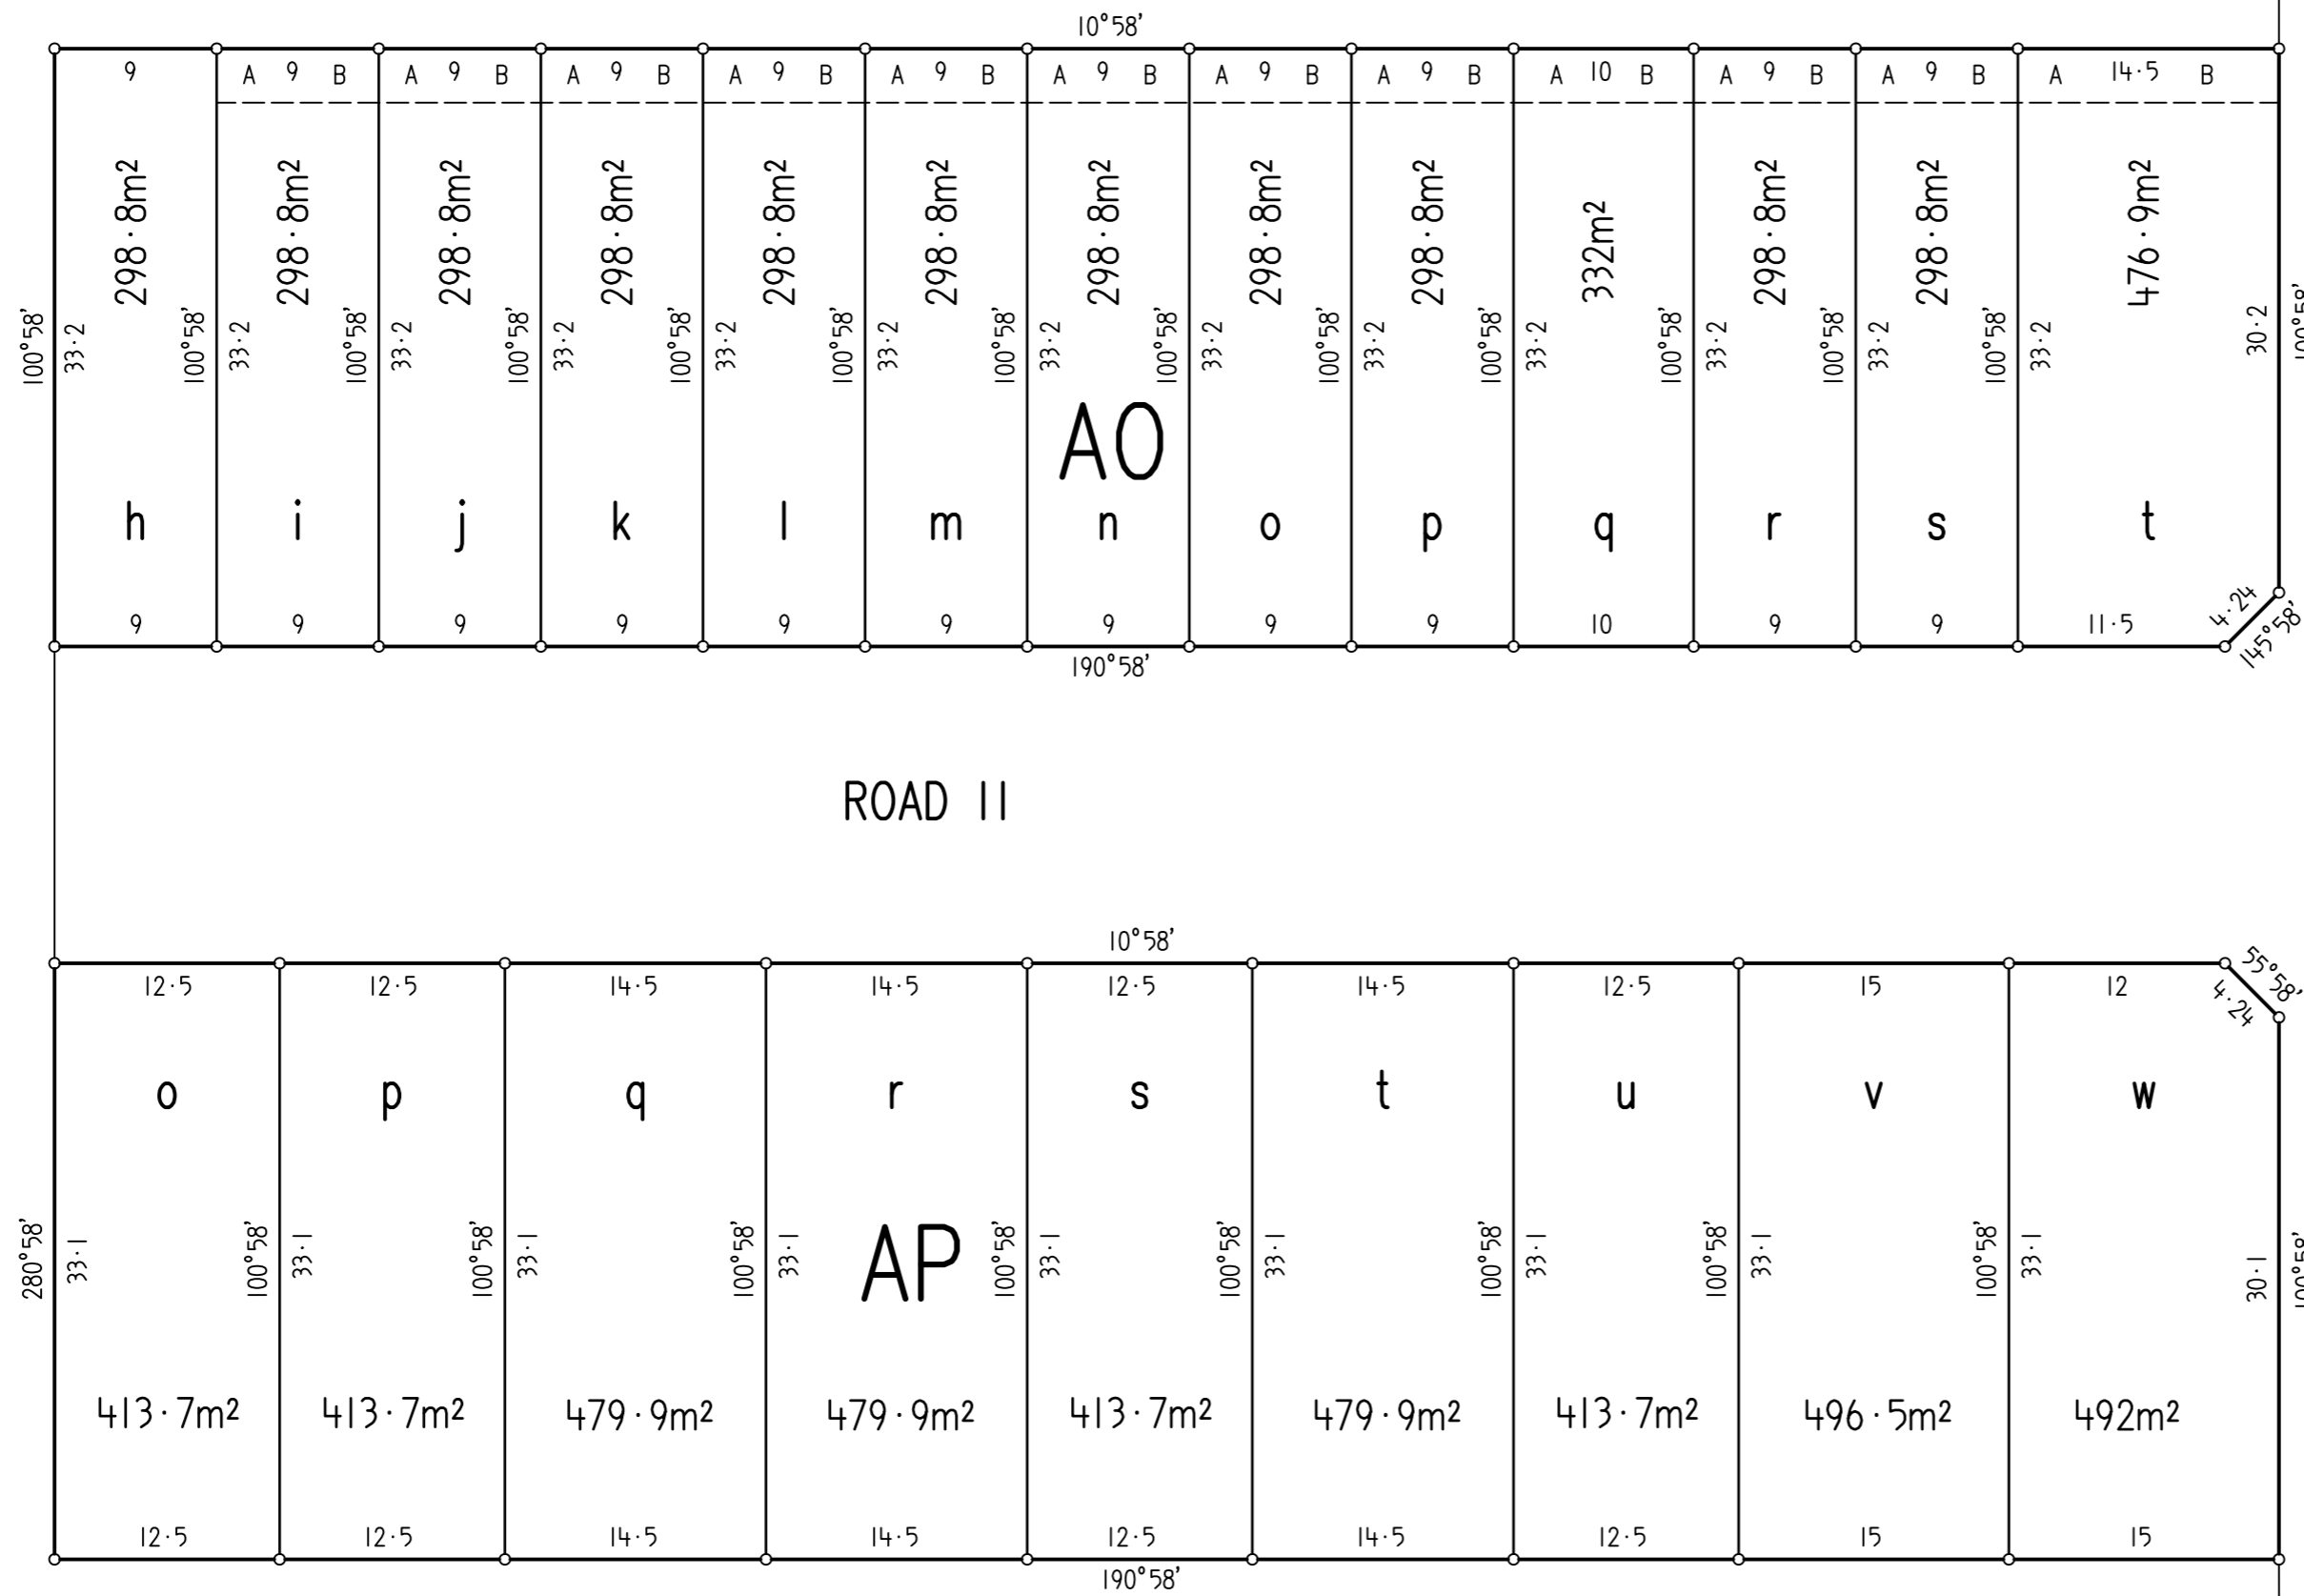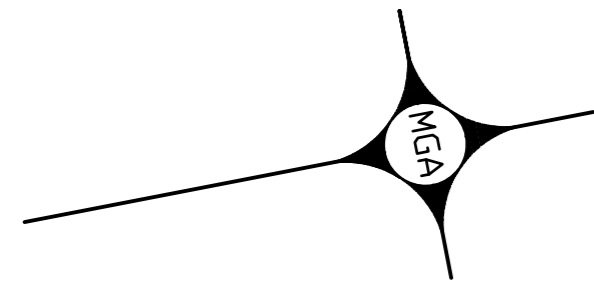


ROAD 3

ROAD 3

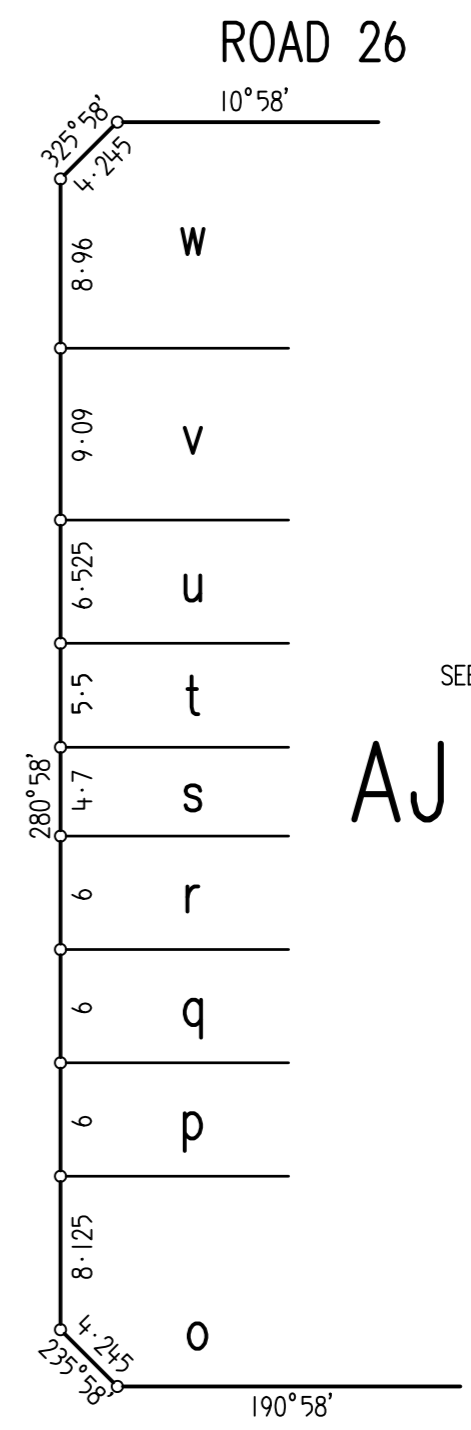

AJ

SEE SHEET 1

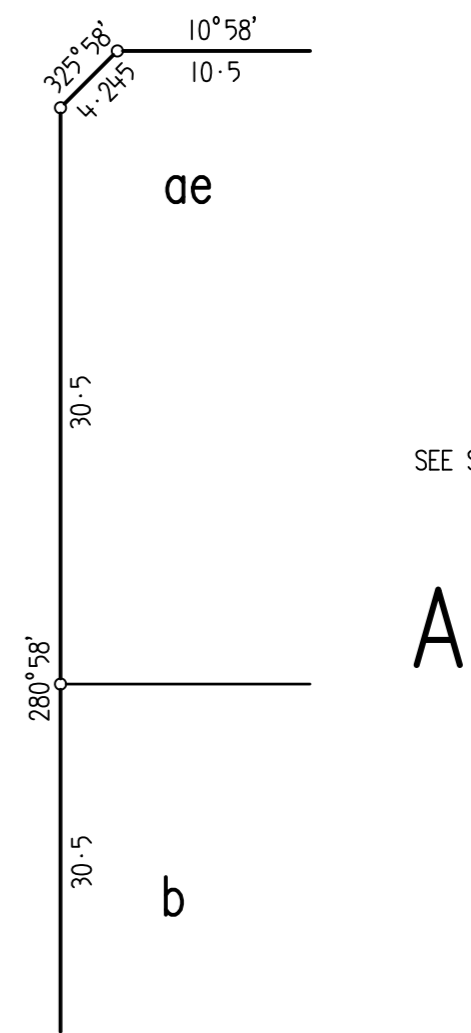

AI

SEE SHEET 2

DRAFT

A EASEMENT FOR DRAINAGE OF SEWAGE 3 WIDE
 B EASEMENT FOR DRAINAGE OF WATER 3 WIDE
 ALL AREAS & LOT DIMENSIONS ARE SUBJECT TO FINAL SURVEY

Surveyor:
 Date of Survey:
 Surveyor's Ref: 17181-13

PLAN OF

L.G.A.:
 Locality:
 Subdivision No:
 Lengths are in metres. Reduction Ratio 1:400

Registered

DP