


PRELIMINARY

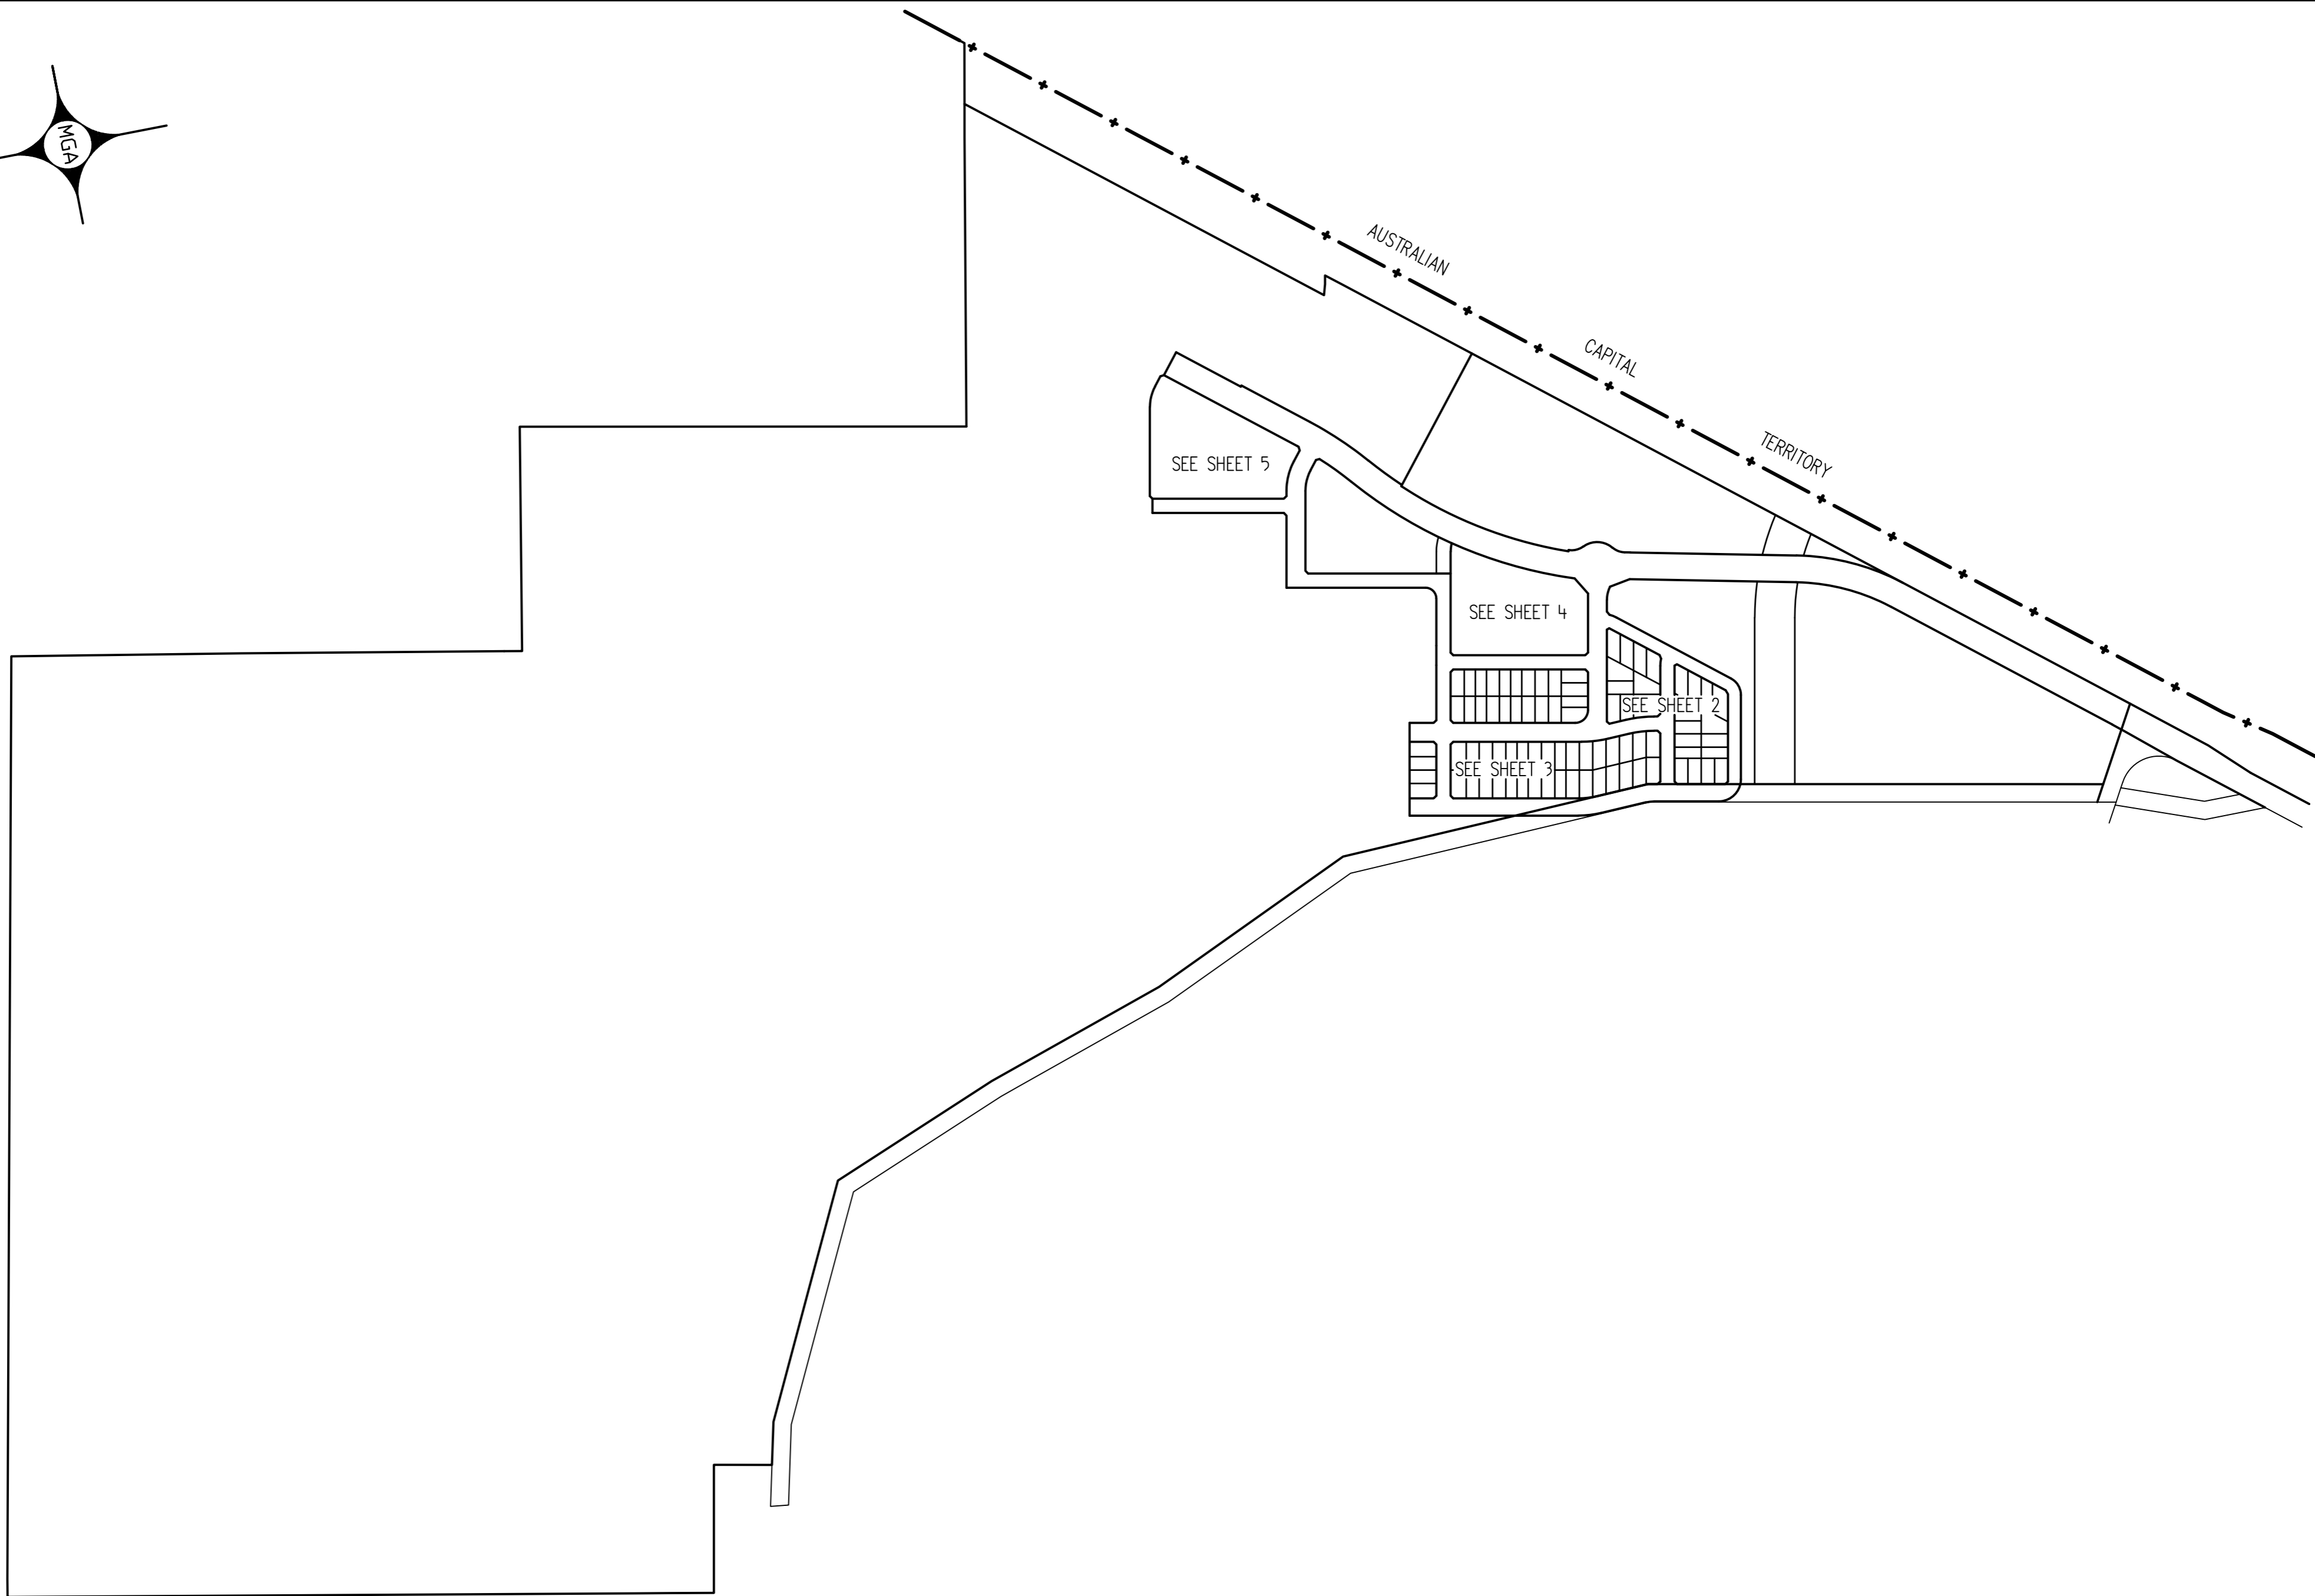

Surveyor:
Date of Survey:
Surveyor's Ref:

PLAN OF

L.G.A.:
Locality:
Subdivision No:

Registered

DP





A DENOTES EASEMENT FOR DRAINAGE OF SEWAGE 3.5 WIDE
 B DENOTES EASEMENT FOR DRAINAGE OF WATER 3.5 WIDE
 D DENOTES RESTRICTION ON USE OF LAND (D)
 ALL AREAS & LOT DIMENSIONS ARE SUBJECT TO FINAL SURVEY

Surveyor: Date of Survey: Surveyor's Ref:	PLAN OF	L.G.A.: Locality: Subdivision No:	Registered	DP
---	---------	---	------------	----

Lengths are in metres. Reduction Ratio 1:500

SEE SHEET No 4

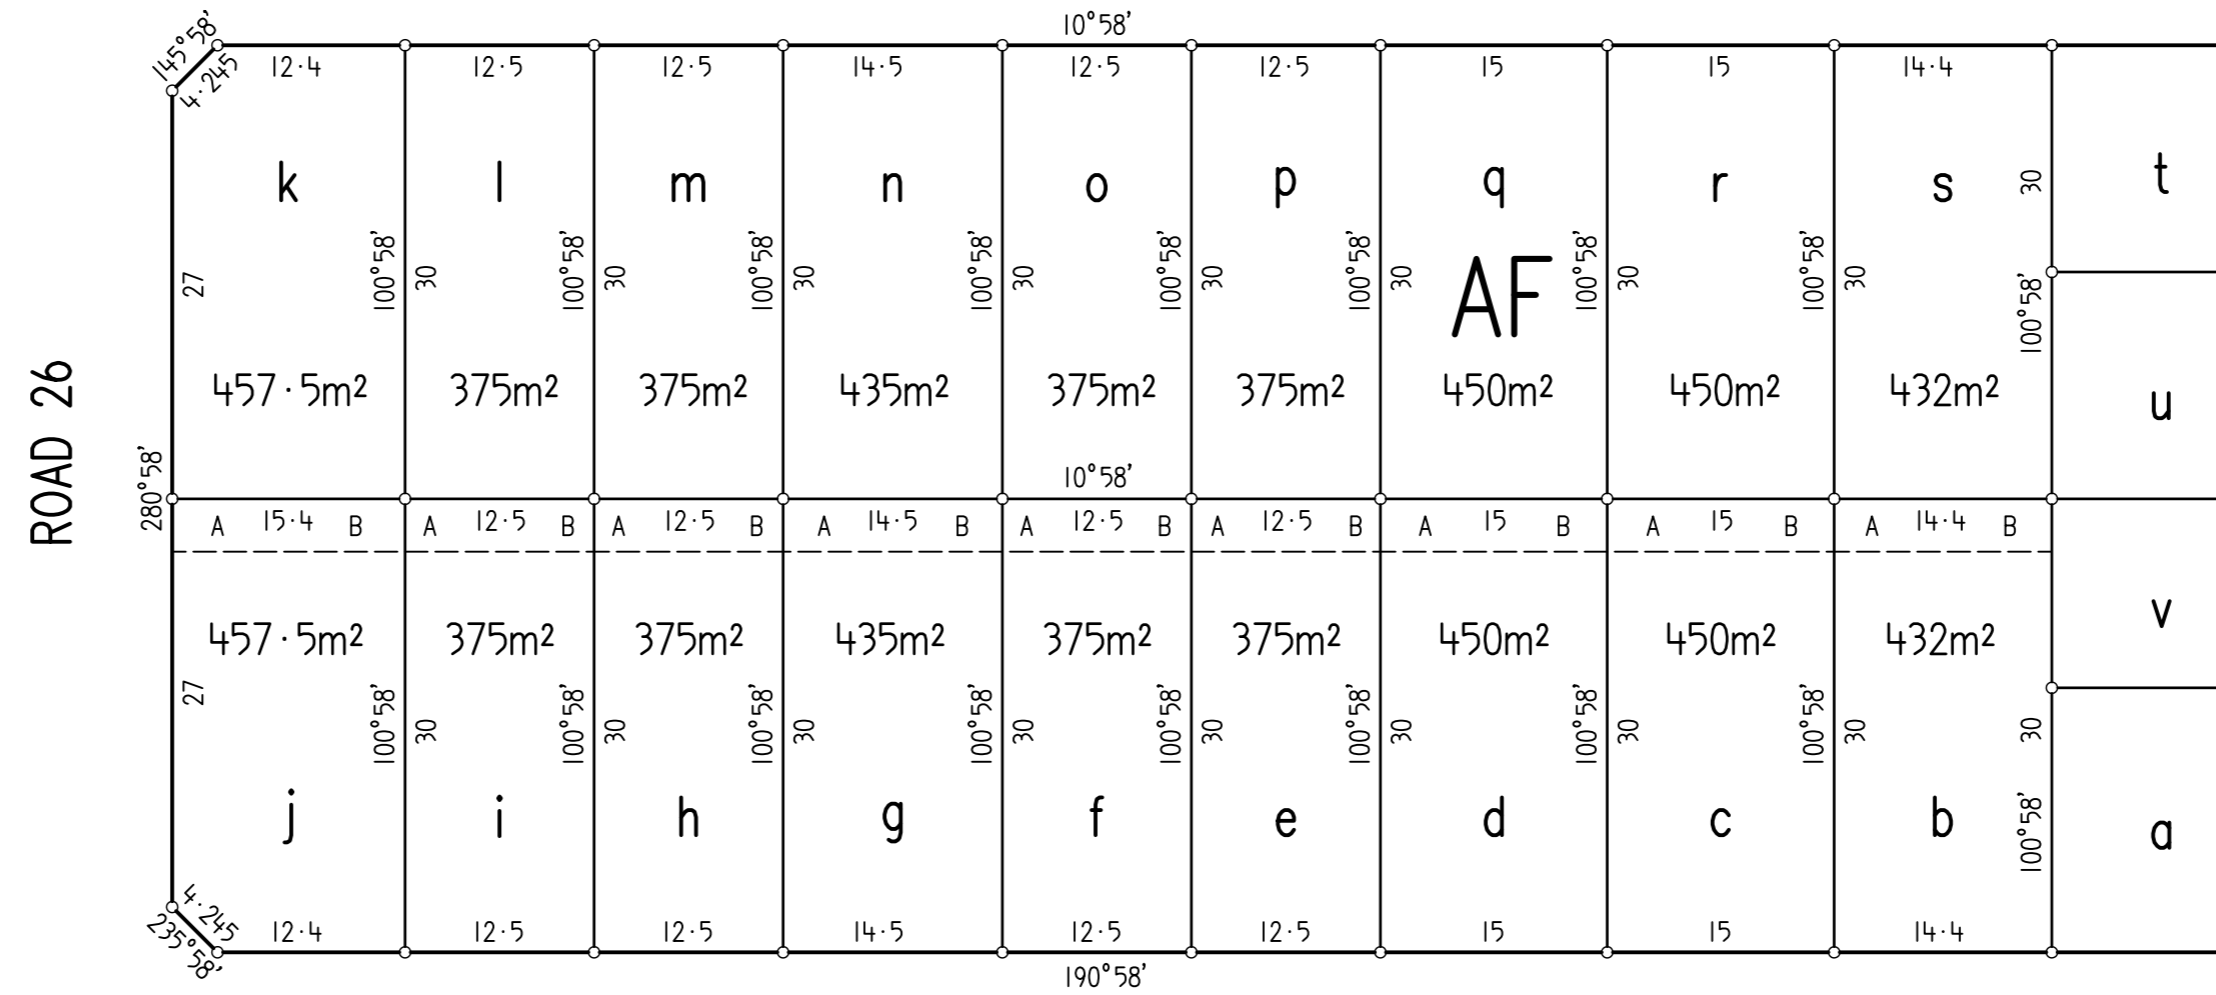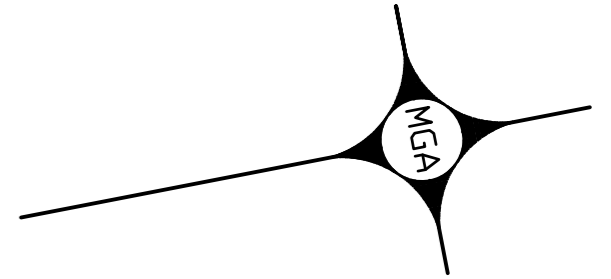


No 2

SHEET

SEE

ROAD 4

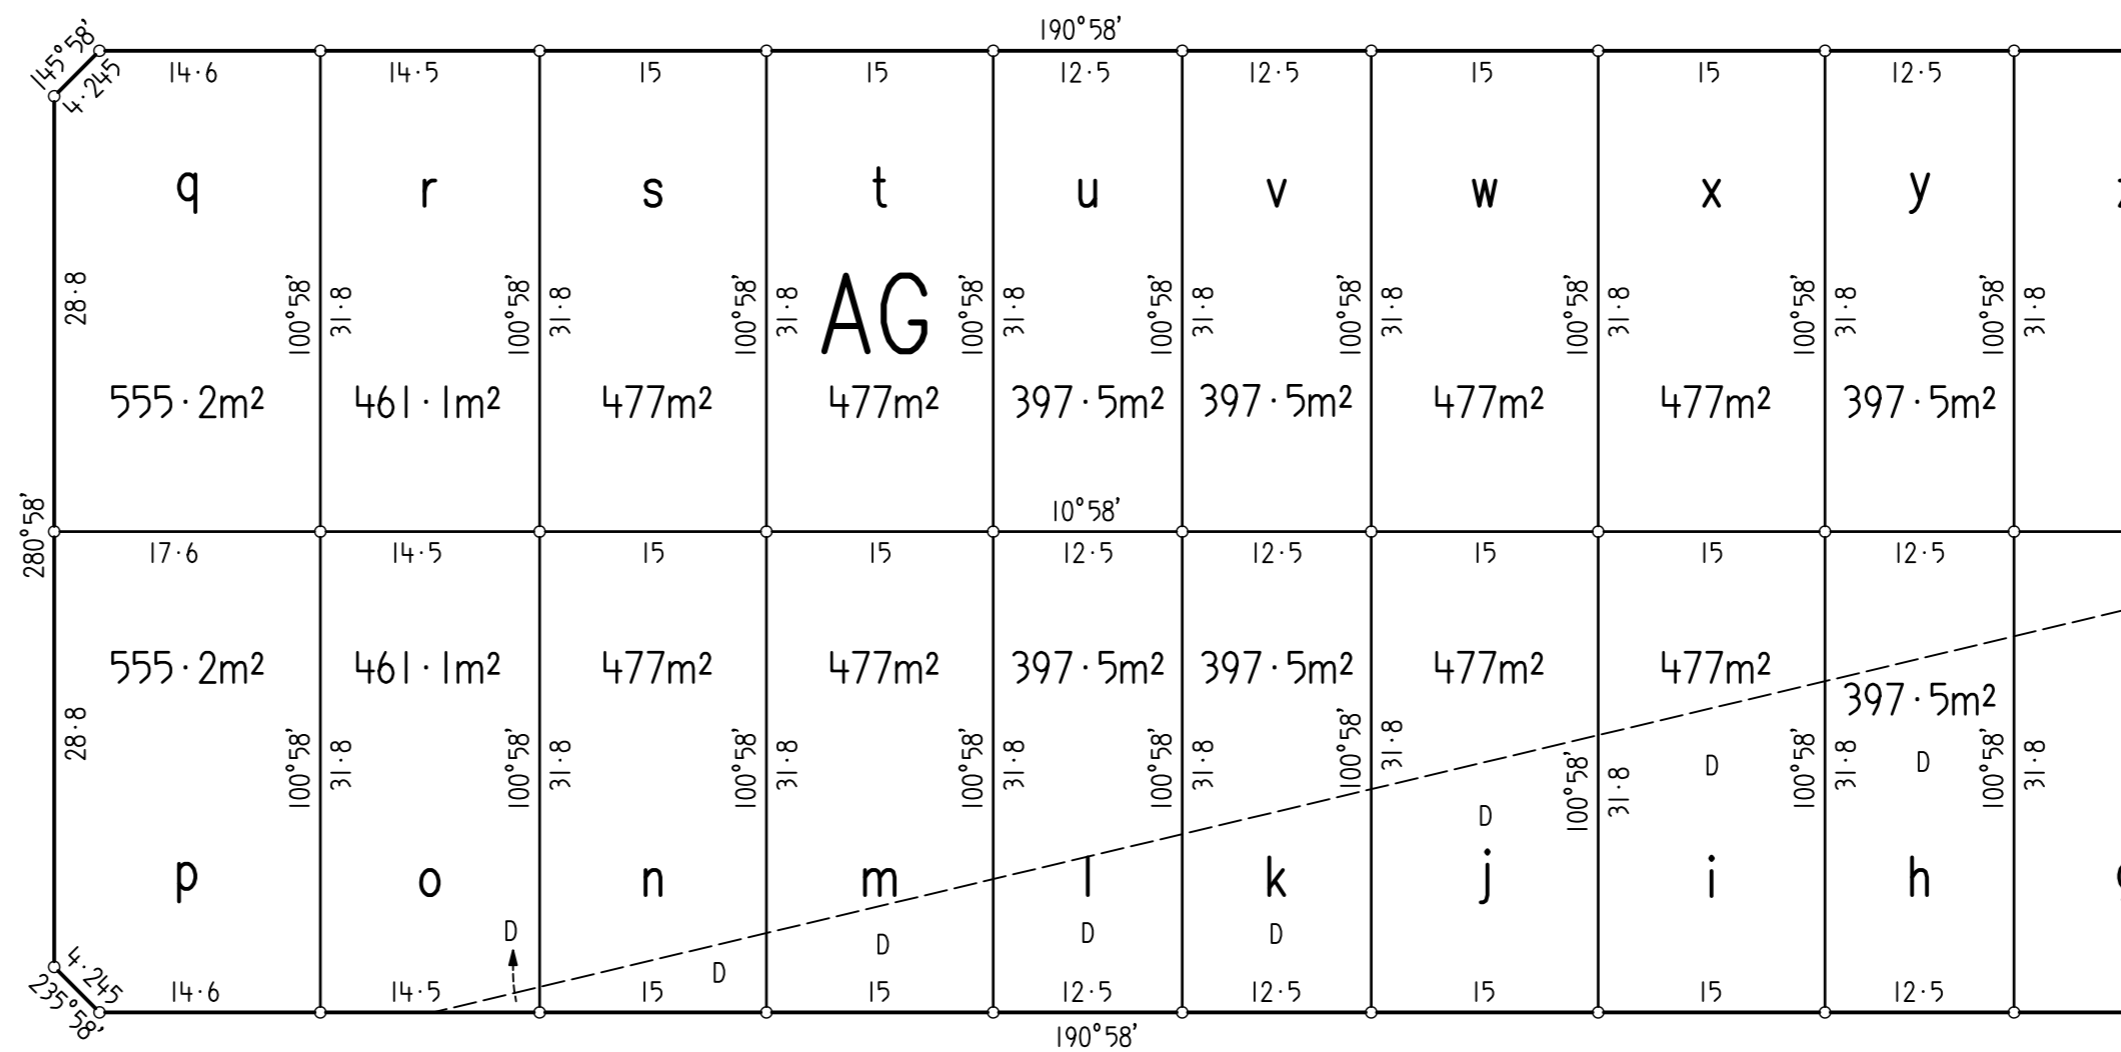


No 2

SHEET

SEE

ROAD 5

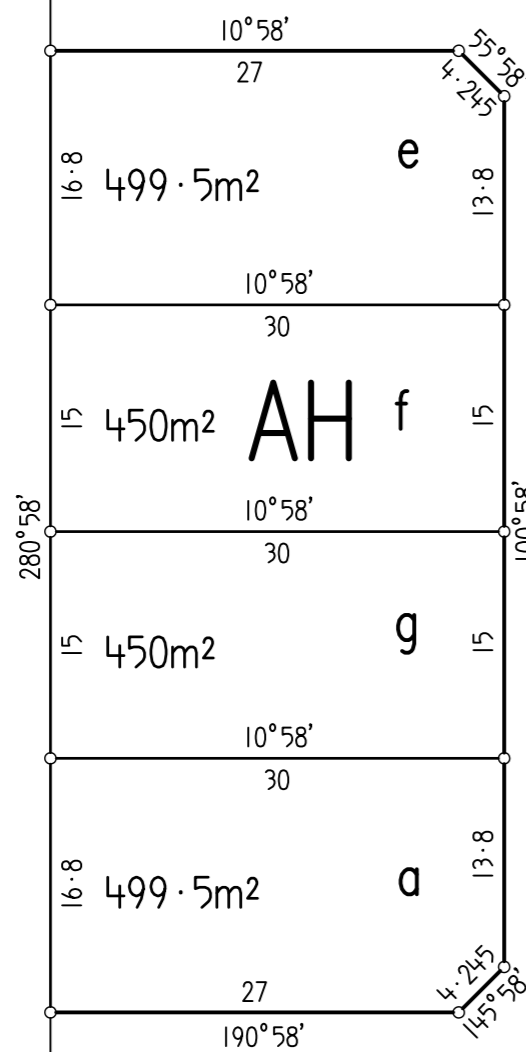


- A DENOTES EASEMENT FOR DRAINAGE OF SEWAGE 3.5 WIDE
- B DENOTES EASEMENT FOR DRAINAGE OF WATER 3.5 WIDE
- D DENOTES RESTRICTION ON USE OF LAND (D)

ALL AREAS & LOT DIMENSIONS ARE SUBJECT TO FINAL SURVEY

PRELIMINARY


Surveyor: Date of Survey: Surveyor's Ref:	PLAN OF	L.G.A.: Locality: Subdivision No:	Registered	DP
		Lengths are in metres. Reduction Ratio 1:500		

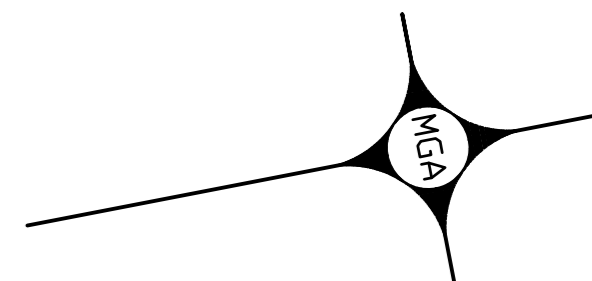

No 5
SHEET
SEE

AK

a
c

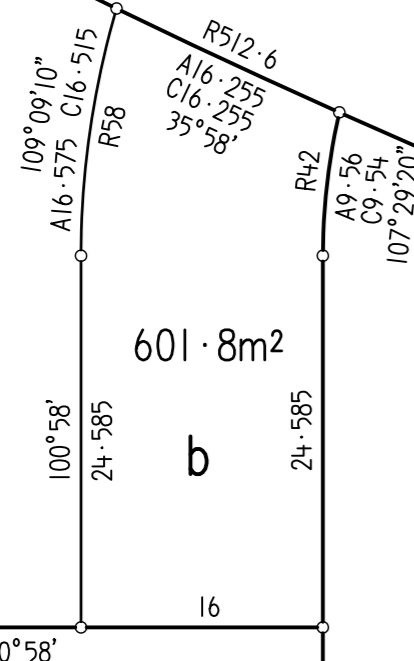

601.8m²

b

16

190°58'

280°58'

113.385

ROAD 26

4.245
27

280°58'

27

145°58'

4.245

k

l

m

n

SEE

o

SHEET

p

No 3

q

r

s

t

a

AE

1.546 ha

c

148.3

190°58'

ROAD 12

190°58'

12.4

12.5

12.5

14.5

12.5

12.5

15

15

14.4

27

190°58'

4.245

145°58'

4.245

100°58'

12

100°58'

Surveyor:
Date of Survey:
Surveyor's Ref:

PLAN OF

L.G.A.:
Locality:
Subdivision No:

Registered

DP

Lengths are in metres. Reduction Ratio 1:500

C DENOTES RESTRICTION ON USE OF LAND (C)

ALL AREAS & LOT DIMENSIONS ARE SUBJECT TO FINAL SURVEY

10 20 30 40 50 60 70 80 90 100 110 120 130 140 150

PRELIMINARY



ROAD 1

A144.395

R512.6
C143.92

6°59'20"

239°31'

22.49

66.29

280°58'

4.245

145°58'

55°58'

4.245

100°58'

12

100°58'

ROAD 24

159°59'

3.09

13.995

39°

16.995

29.855

280°58'

16.995

39°

16.995

16.995

16.995

16.425

39°

16.425

39°

f

488.9m²

e

g

AC

492.8m²

h

476.4m²

i

ROAD 5

39°

16.995

100°58'

32.855

100°58'

32.855

100°58'

32.855

100°58'

32.855

100°58'

32.855

100°58'


32.855

ROAD 1


No 2

SHEET

SEE

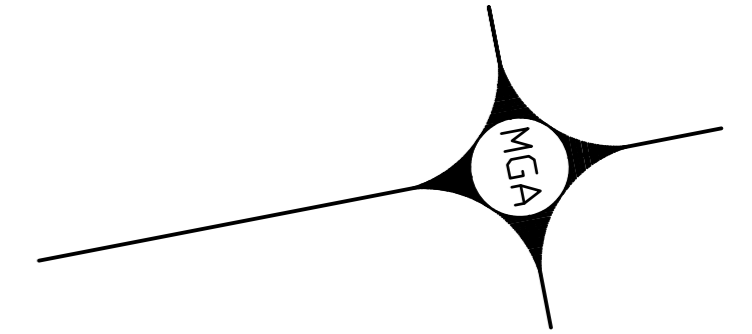

PRELIMINARY

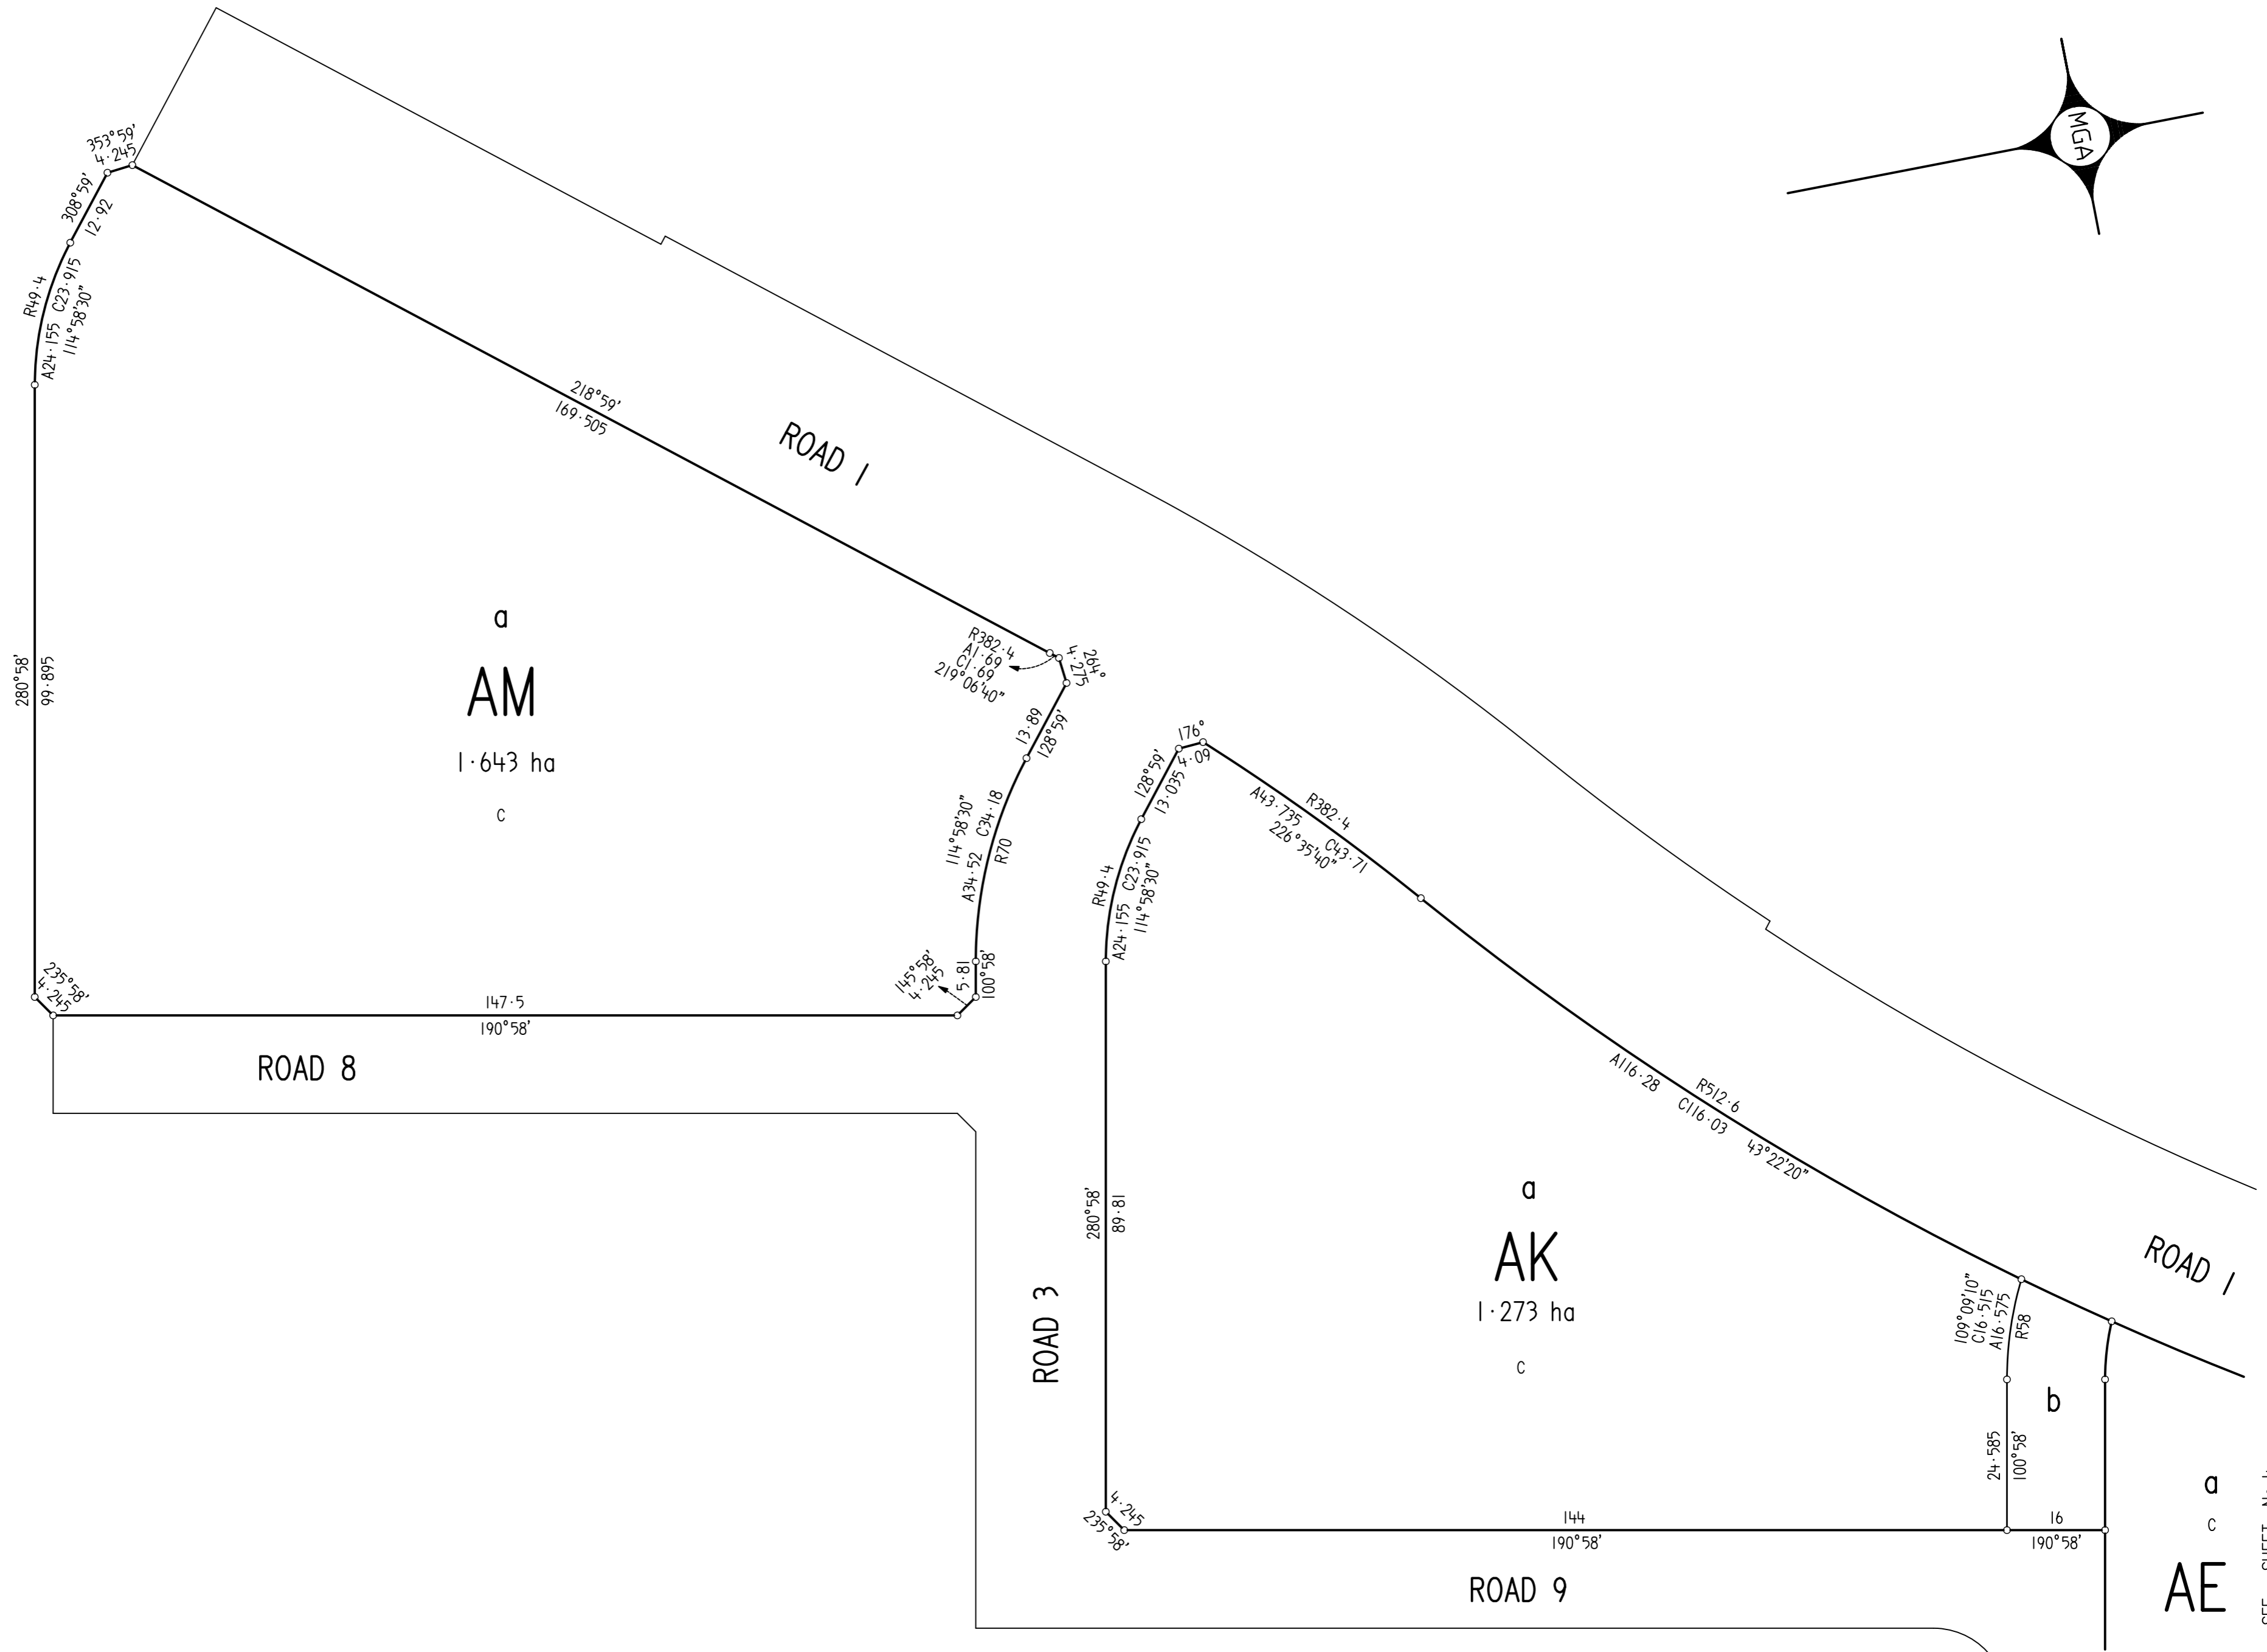

c DENOTES RESTRICTION ON USE OF LAND (C)
ALL AREAS & LOT DIMENSIONS ARE SUBJECT TO FINAL SURVEY

Surveyor:
Date of Survey:
Surveyor's Ref:

PLAN OF

L.G.A.:
Locality:
Subdivision No:

Registered

DP

Lengths are in metres. Reduction Ratio 1:750

10 20 30 40 50 60 70 80 90 100 110 120 130 140 150

a
c
AE
SEE SHEET No 4