

STAGING KEY

- STAGE 1A - ---
- STAGE 1B - ---
- STAGE 2 - ---
- STAGE 3 - ---
- STAGE 4 - ---
- STAGE 5A - ---
- STAGE 5B - ---
- STAGE 6A - ---
- STAGE 6B - ---
- STAGE 1 CIVIL
- STAGE 2 CIVIL

TOWNHOUSE TYPE KEY

- TYPE 1a - 17
- TYPE 1b - 04
- TYPE 2a - 26
- TYPE 2b - 04
- TYPE 2c - 05
- TYPE 3 - 08
- TYPE 4 - 14
- TYPE 5 - 07
- TYPE 6 - 09
- TYPE 7 - 14
- TYPE 8 - 21
- TYPE 9 - 31
- TYPE 10 - 12
- TYPE 11 - 06

TOTAL TOWNHOUSES 178
 TOTAL LOTS 19
 TOTAL APARTMENTS 45

TOTAL YIELD 242


GENERAL PARKING - 65
 ACCESSIBLE PARKING - 2

TOTAL PARKING - 67

STREETON DRIVE

178
19
45
242

MASTERPLAN
 SCALE 1 : 500

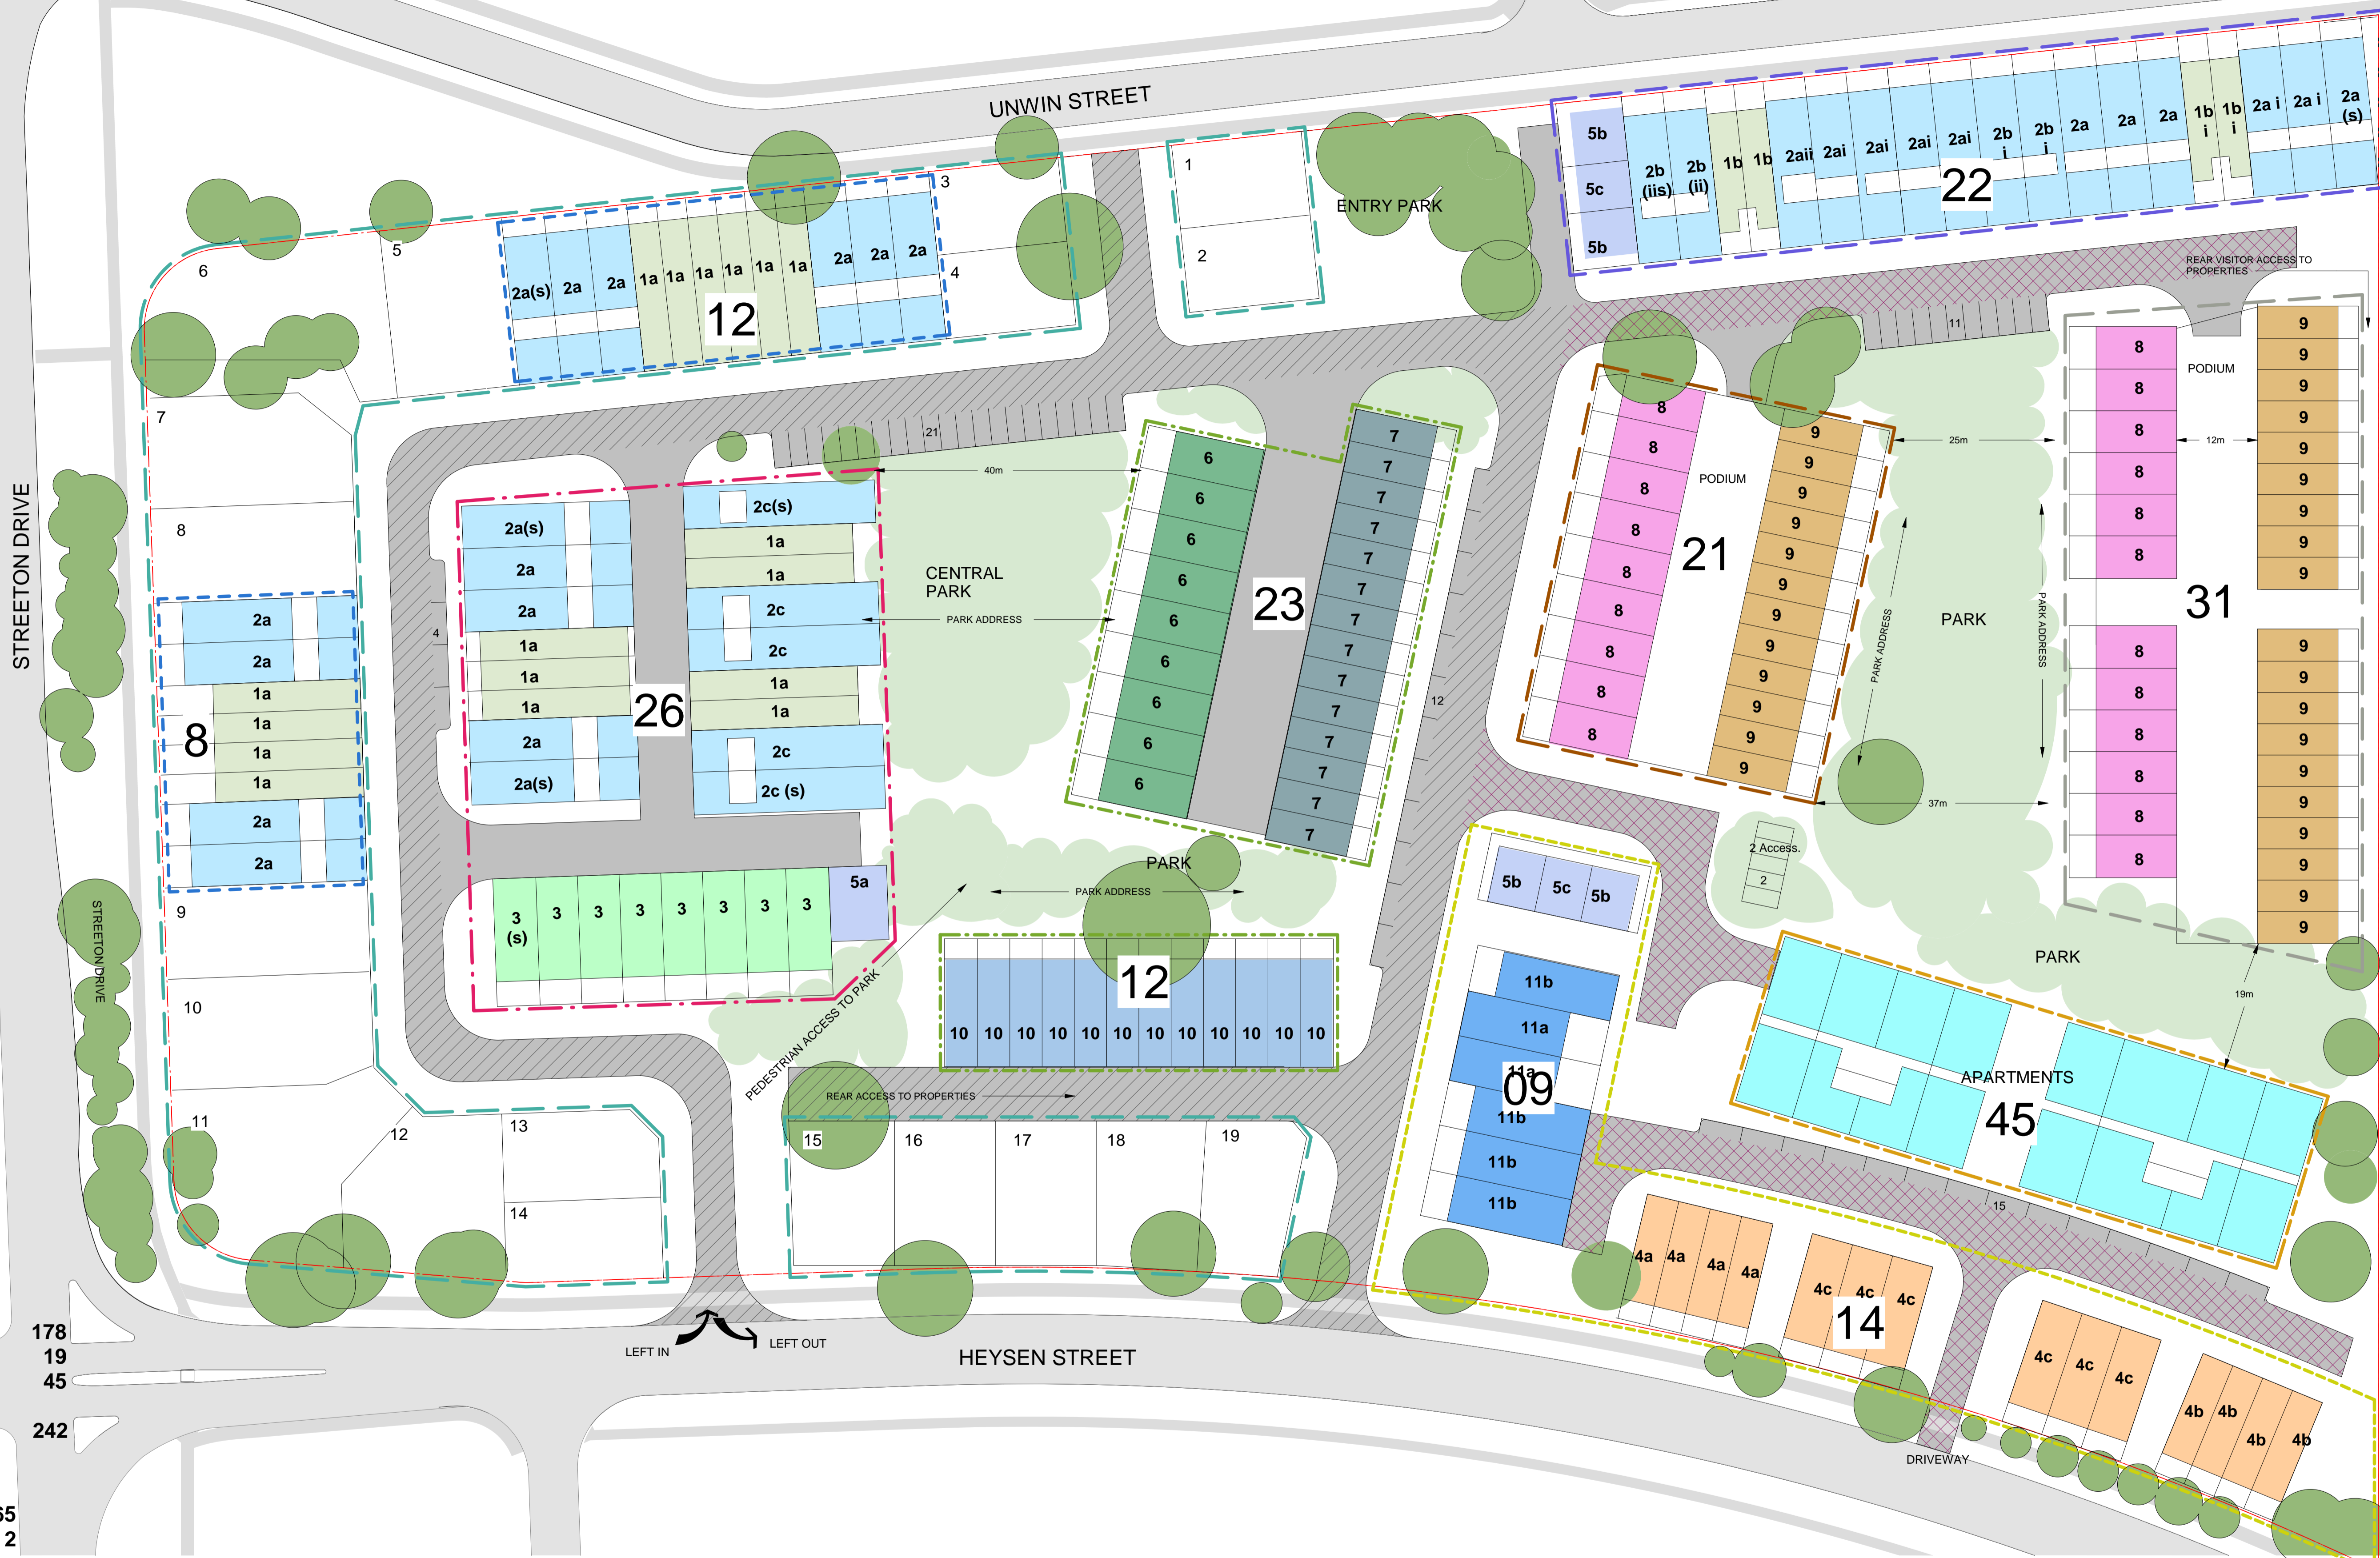

DRAFT