



ROAD 4

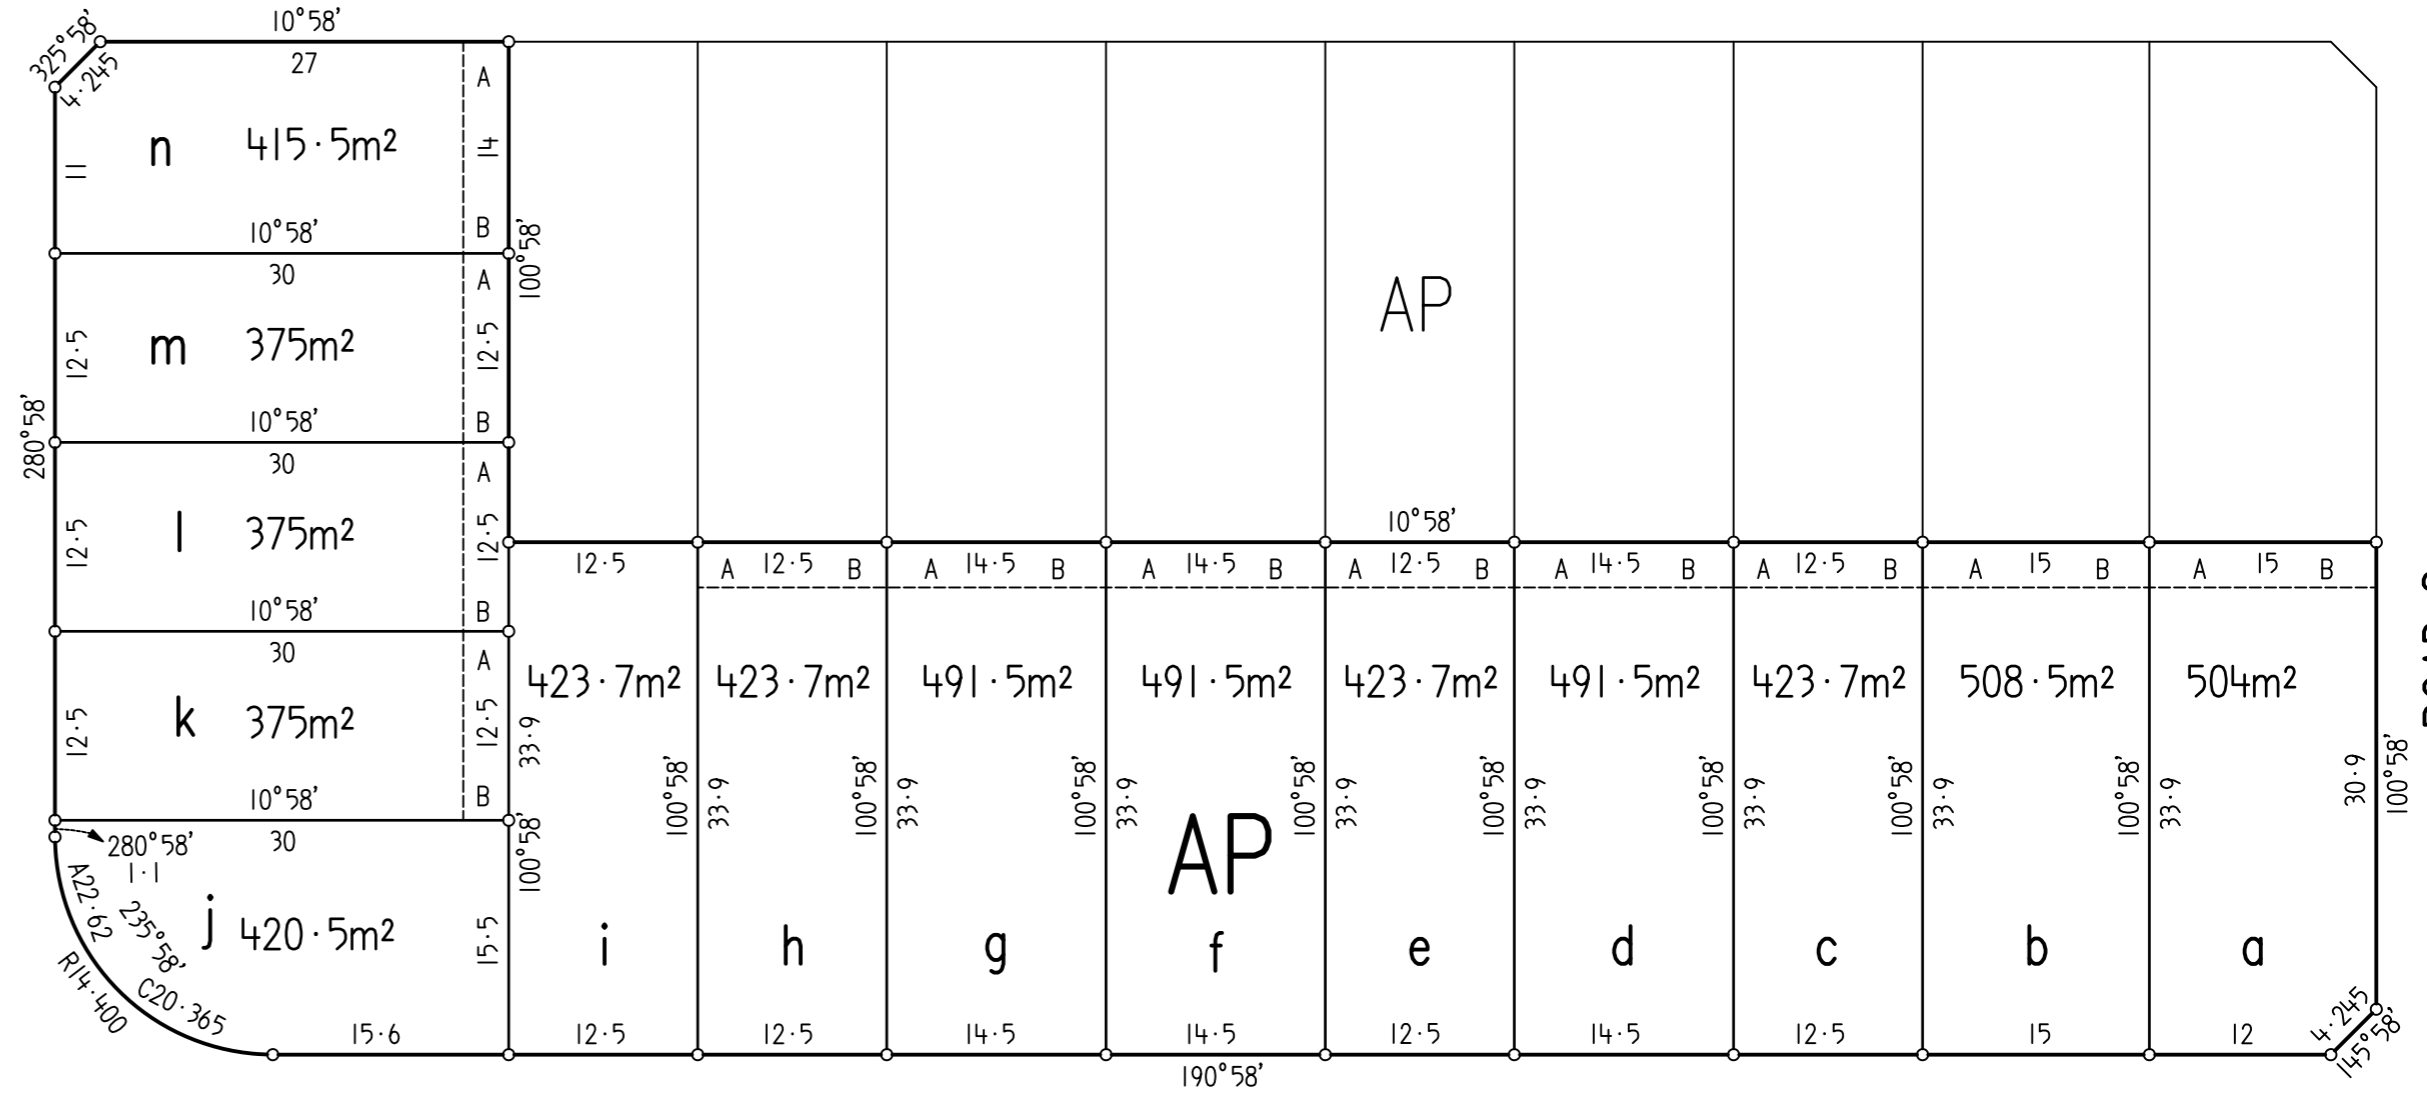

ROAD 3

ROAD 10

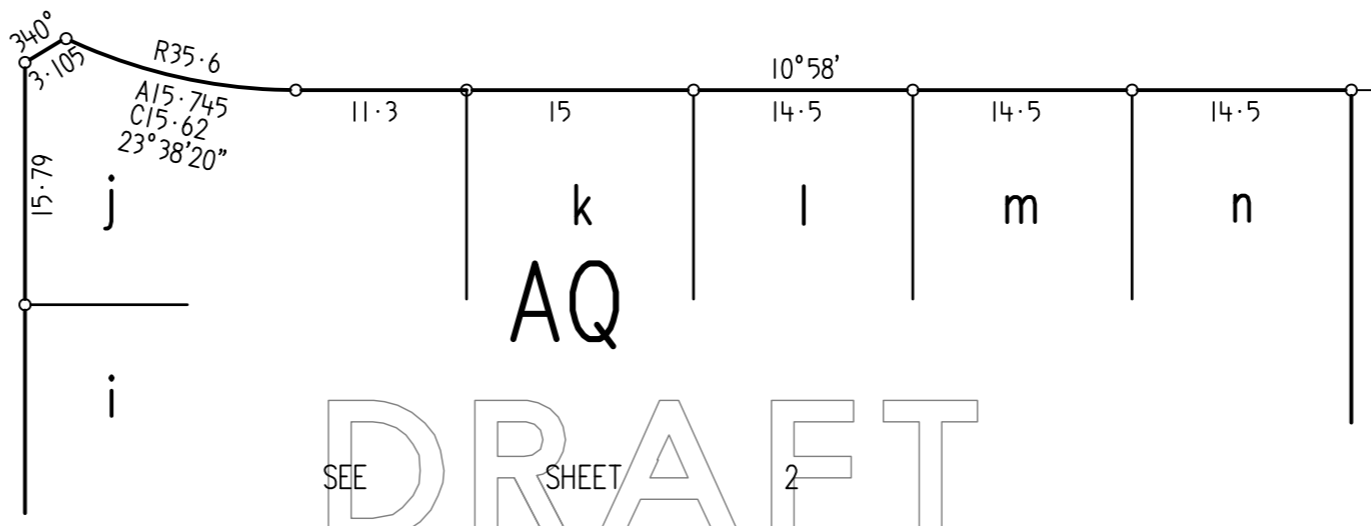


SEE SHEET 2

A DENOTES EASEMENT FOR DRAINAGE OF SEWAGE 3 WIDE
 B DENOTES EASEMENT FOR DRAINAGE OF WATER 3 WIDE

ALL AREAS & LOT DIMENSIONS ARE SUBJECT TO FINAL SURVEY


SEE SHEET 2

Surveyor: Date of Survey: Surveyor's Ref: 17181-15	PLAN OF	L.G.A.: Locality: Subdivision No:	Registered	DP
		Lengths are in metres. Reduction Ratio 1:500		

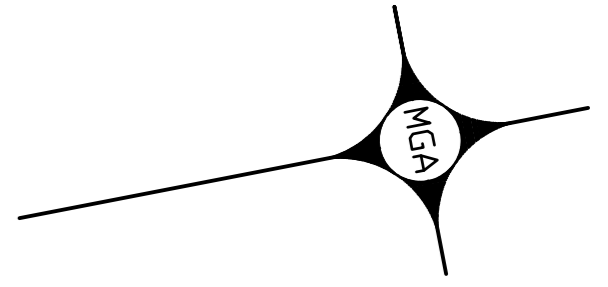


SEE SHEET I

SEE SHEET I

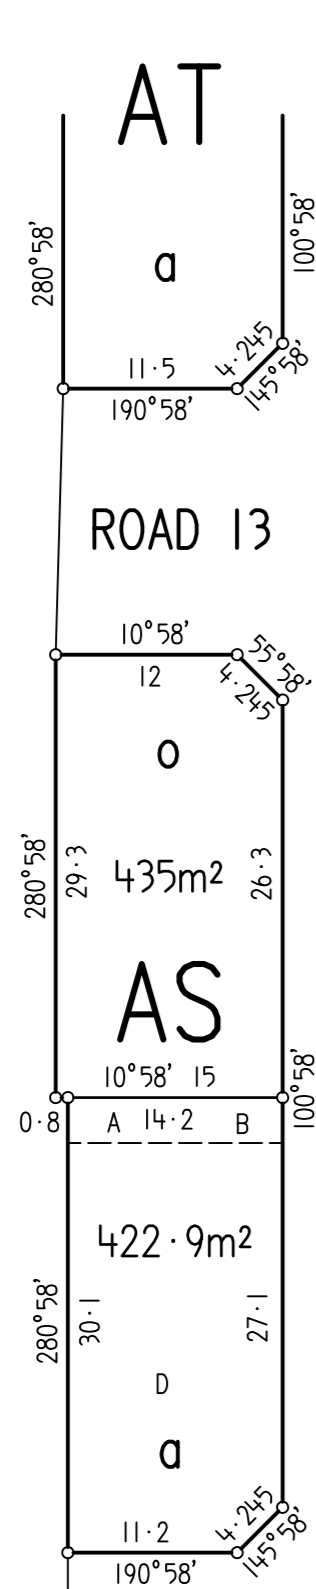


ROAD 15

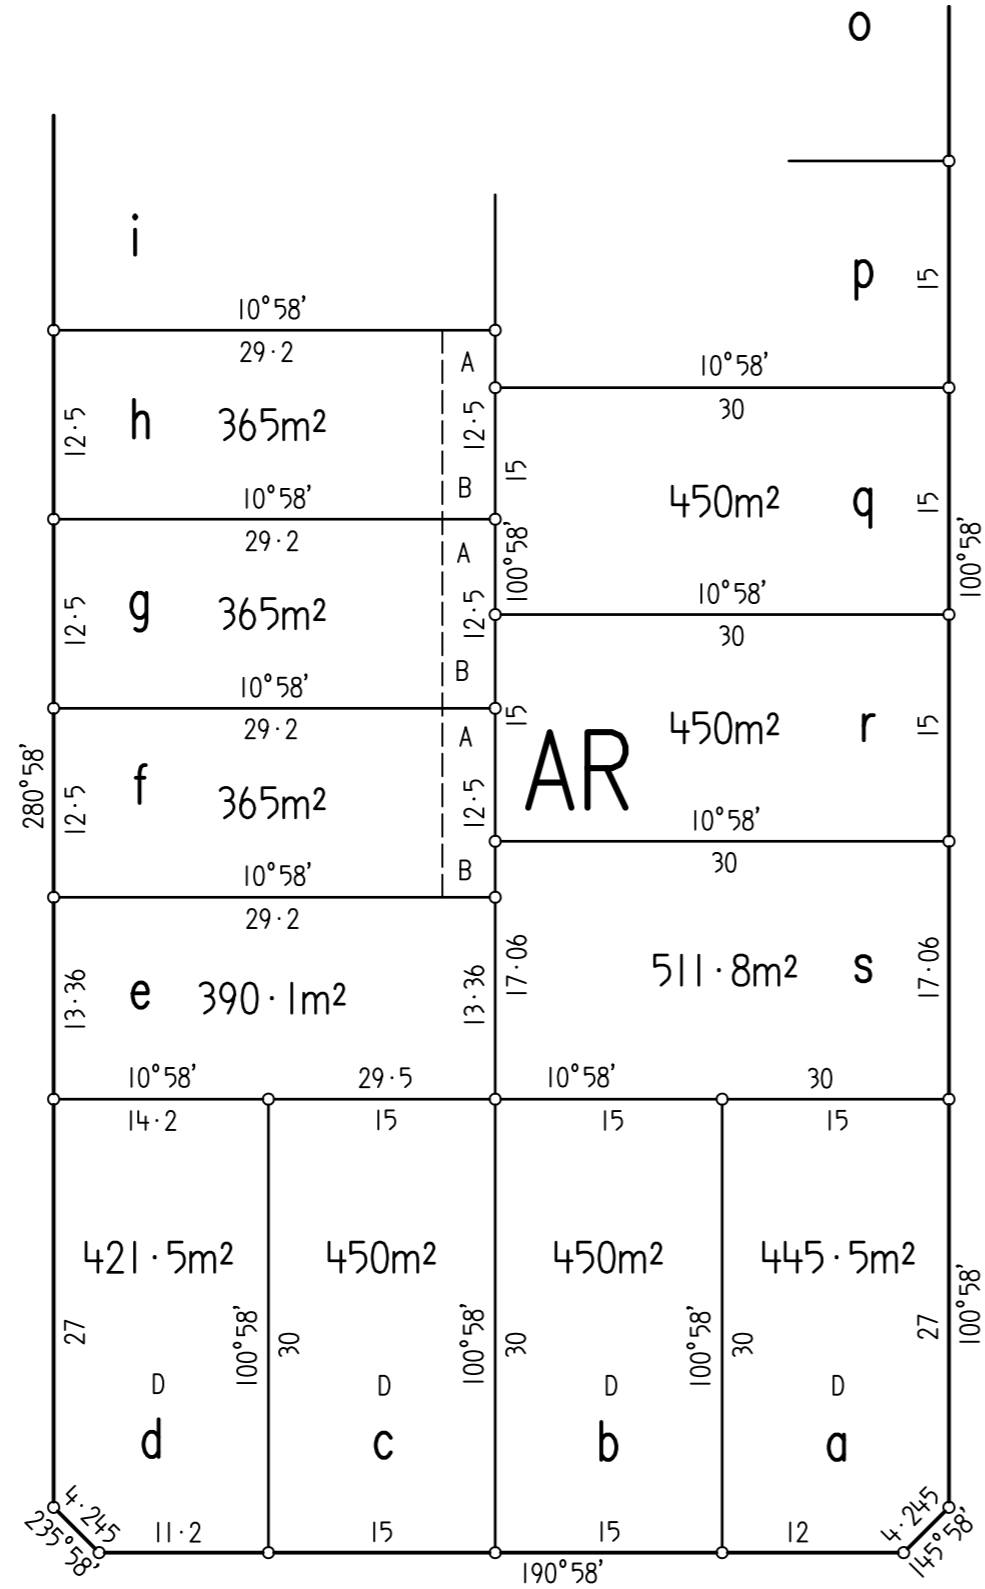


ROAD 10

ROAD 4

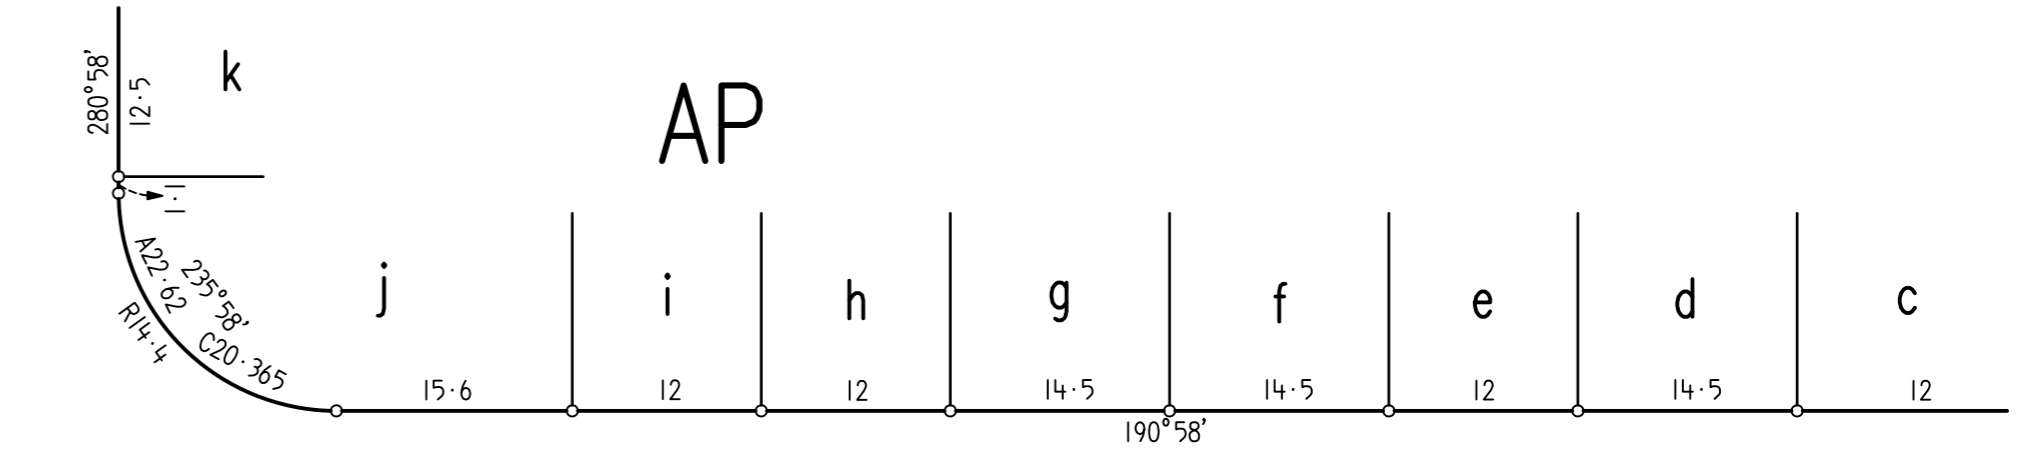

ROAD 4

ROAD 10

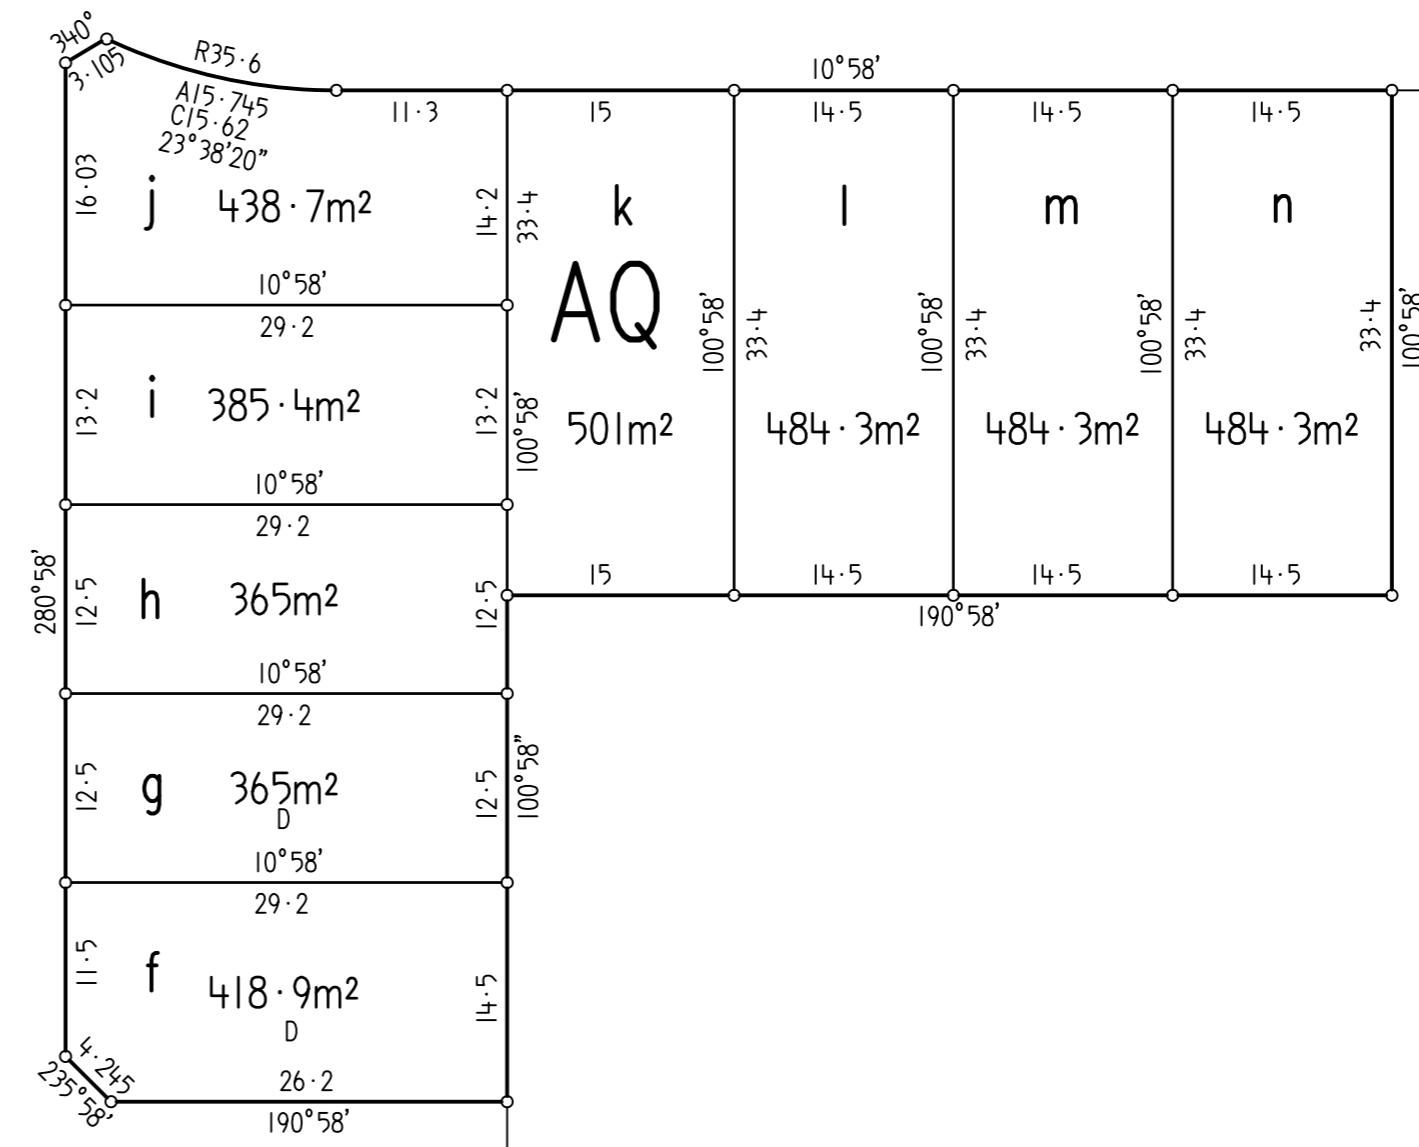

ROAD 5

DRAFT

A DENOTES EASEMENT FOR DRAINAGE OF SEWAGE 3 WIDE
 B DENOTES EASEMENT FOR DRAINAGE OF WATER 3 WIDE
 D DENOTES RESTRICTION ON USE OF LAND D

ALL AREAS & LOT DIMENSIONS ARE SUBJECT TO FINAL SURVEY

Surveyor:
 Date of Survey:
 Surveyor's Ref: 17181-15

PLAN OF

L.G.A.:
 Locality:
 Subdivision No:

Registered

DP

Lengths are in metres. Reduction Ratio 1:500